

FLOOD PLAIN SURVEY

Part of Fractional Lot 2 of Section 9, Township 20 North, Range 17 East, in the Town of Menasha, Winnebago County, Wisconsin.

Benchmarks:

BM 1 - Original Benchmark Monument
in concrete barrier wall Southwest
corner of bridge of Mud Creek on
O.T.H. 'BB' Elev. = 751.09 USGS


BM 2 - Arrow on hydrant at house
1563 W. Butte Des Morts Rd.
Elev. = 747.76 USGS

Survey Prepared For:



First American Bank
1011 N. Lyndale Dr.
Appleton WI. 54914

Property Address:

1563 W. Butte Des Morts Beach Rd.
Neenah WI. 54956

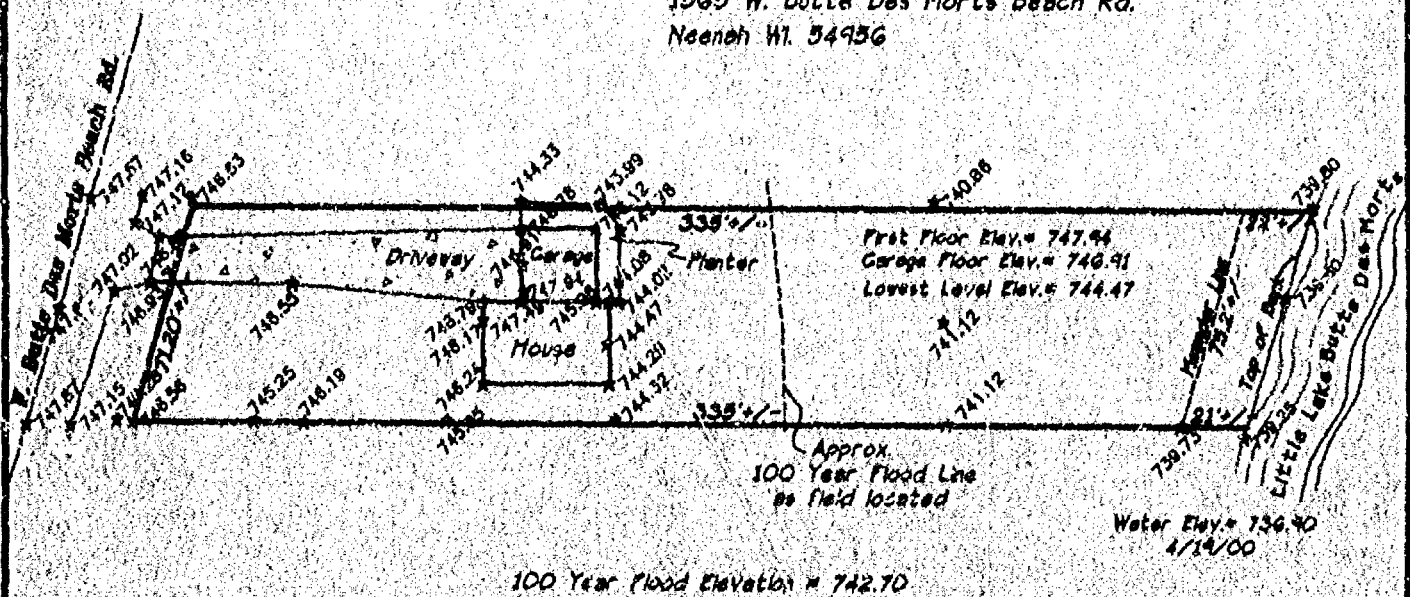

Gary A. Zahring
April 26, 2000

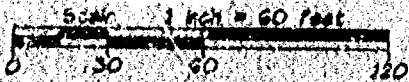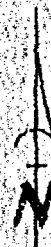

LEGEND

- * 741.22 EXISTING GROUND ELEVATION
- FENCE LINE



Martenson & Eisele, Inc.
Engineering - Surveying - Planning
1919 American Court
Neenah, WI 54956
(920) 731-0381
Fax (920) 733-8578
E-MAIL: mte@marten-eisele.com

PROJECT NO. 264-467
FIELD BOOK PAGE
FILE 264467.sps SHEET 1 OF 1
THIS INSTRUMENT WAS DRAFTED BY: LJS