


SECTION 9
TOWN OF MENASHA

SCALE 1"=100'
DEM W

DATE 7-11-70

9 20 17 3

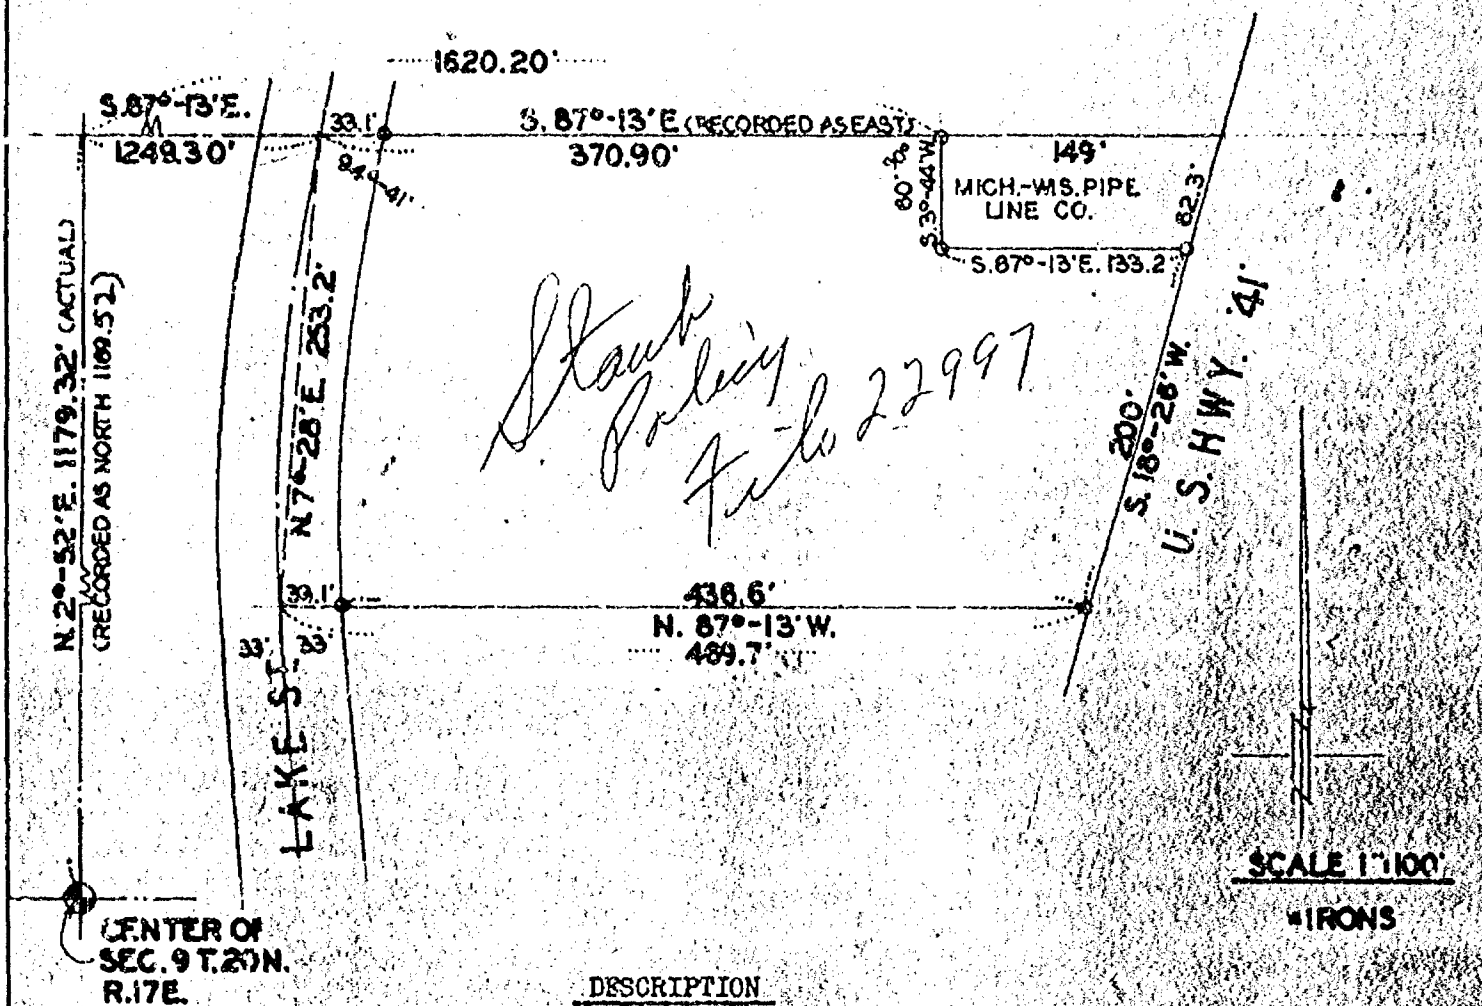

DESCRIPTION

That part of the N.E. $\frac{1}{4}$ of Section 9 T.20N., R.17E. in the Town of Menasha, Winnebago County, Wisconsin described as follows:
Commencing at the center of Section 9, T.20N., R.17E.; thence N. 2°-52' E. 1179.32 ft.; thence S. 87°-13' E. 1620.20 ft. to the point of beginning; thence S. 3°-44' W. 60 ft.; thence S. 87°-13' E. 133.2 ft. to the westerly R.O.W. line of U.S. Highway '41'; thence S. 18°-26' W. along the westerly R.O.W. line of U.S. Highway '41' 200.0 ft.; thence N. 87°-13' W. 469.7 ft. to the centerline of the pavement of Lake St. (formerly Hwy. '125'); thence along the curve of said pavement, to the right, having a chord bearing of N. 7°-28' E. and a chord distance of 253.2 ft.; thence S. 87°-13' E. 370.9 ft. to the point of beginning.

CERTIFICATE OF SURVEY

I, David D. Eisele, hereby certify that I surveyed the above described property according to the official records and that the above plat is a true and correct representation thereof.

7-24-70
Date
Rev. 8/12/70
D.E.

David D. Eisele
David D. Eisele
Reg. Wis. Land Surveyor S-974

