

PLAT OF SURVEY


BEING ALL OF LOT NINETEEN (19), IN "GOLF VILLAGE", IN THE TOWN OF MENASHA, WINNEBAGO COUNTY, WISCONSIN.

LEGEND:

- = 3/4"x24" SOLID ROUND #6 IRON REBAR SET
- = 3/4" SOLID ROUND REBAR FOUND
- *-* = DENOTES EXISTING FENCES
- = DENOTES ELECTRICAL PEDESTAL

CLIENT:

FOX CITIES BANK
ATTN: DAWN
2000 S. MEMORIAL DRIVE
APPLETON, WISCONSIN

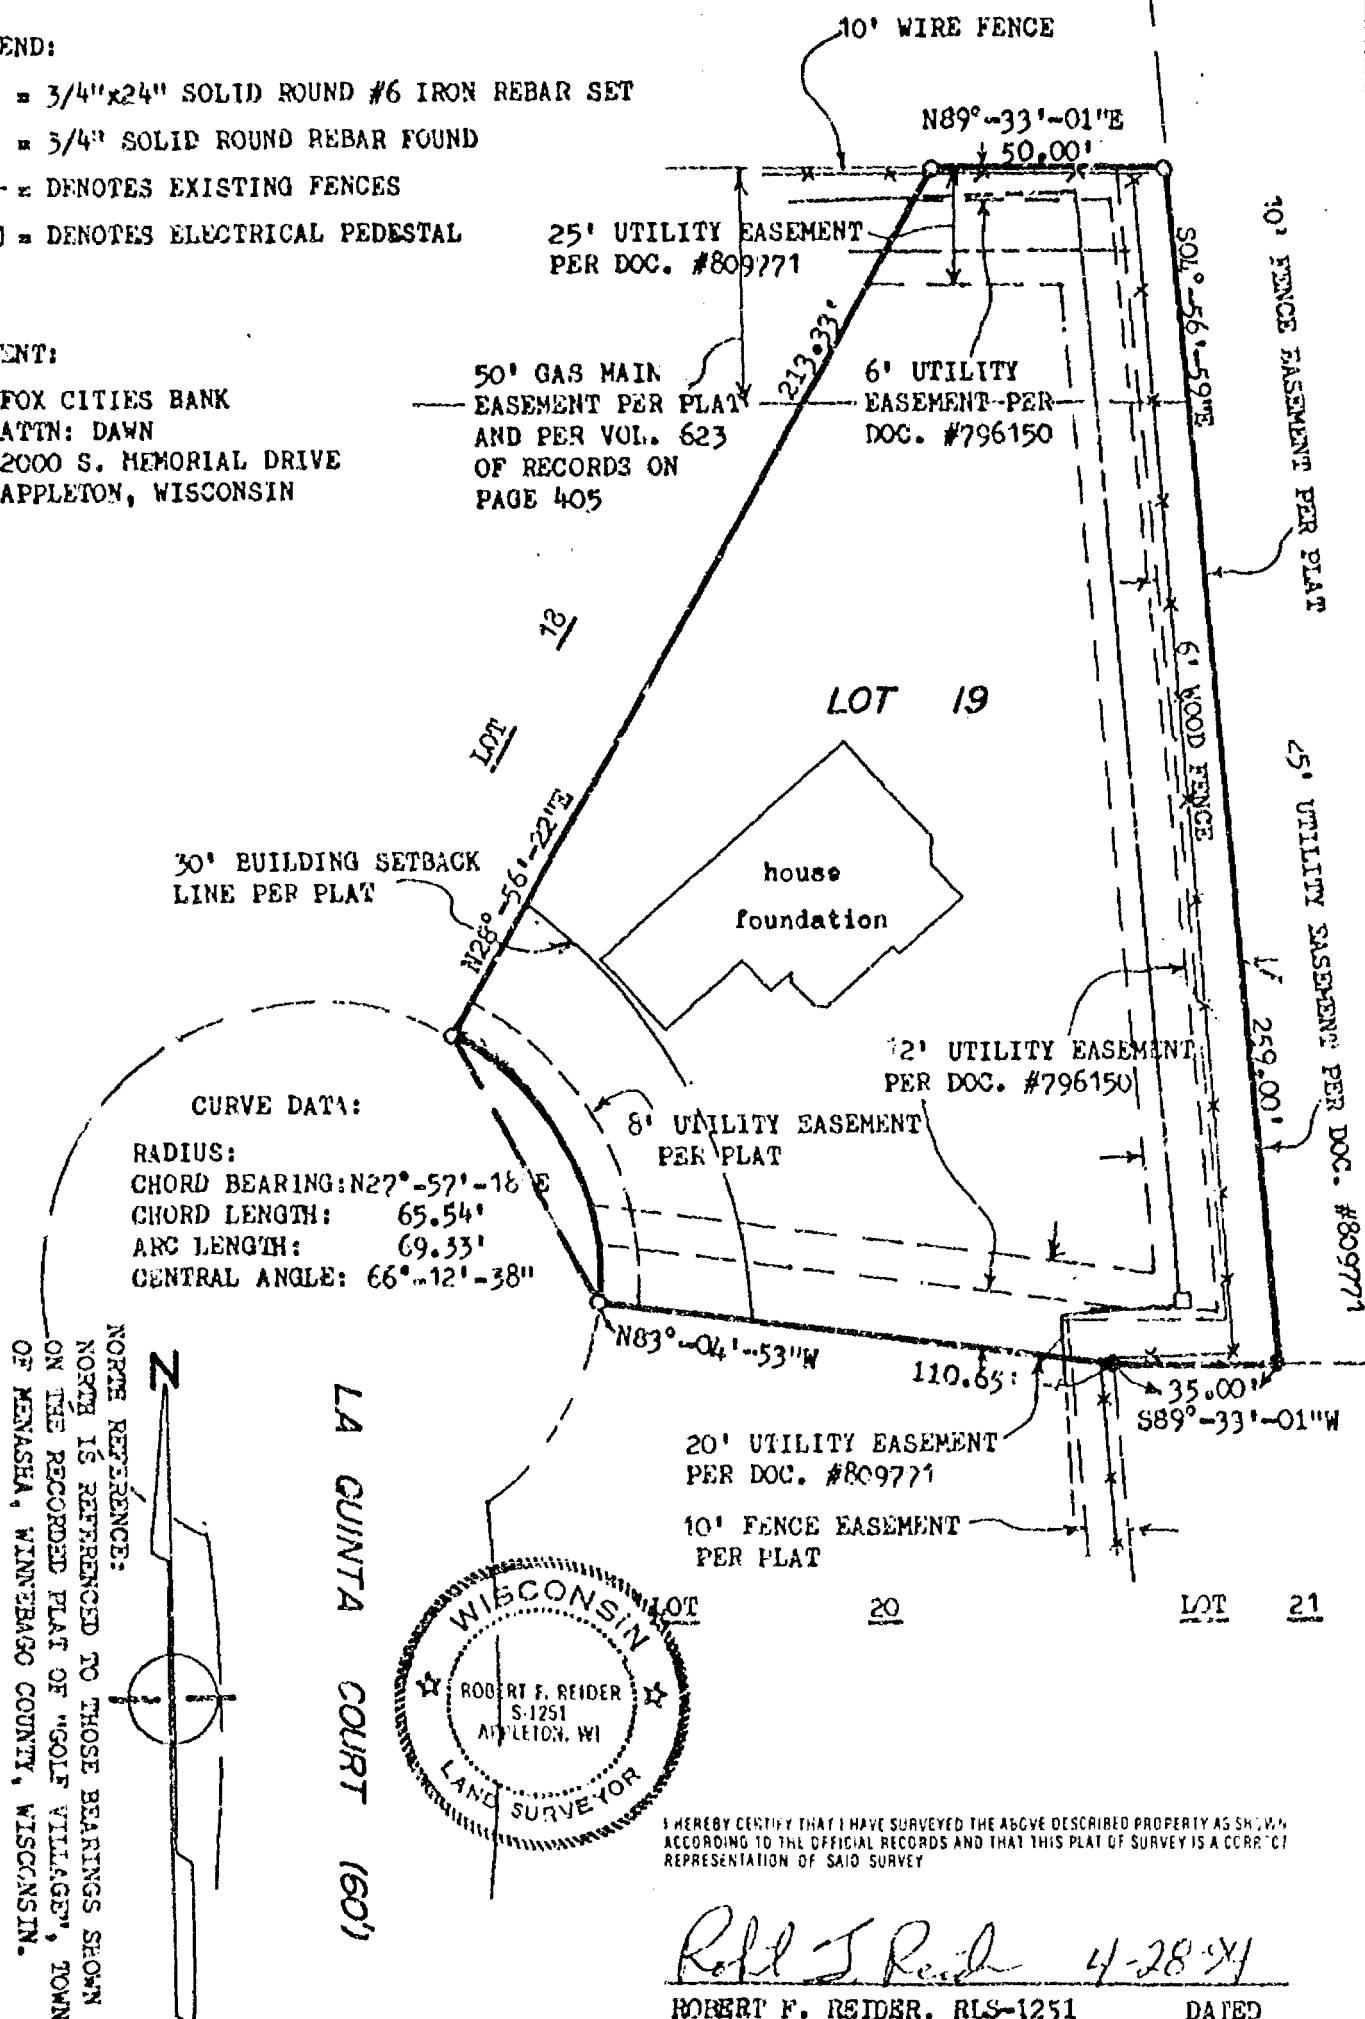

CAROW LAND SURVEYING CO., INC.

1837 W. WISCONSIN AVE., P.O. BOX 1297
APPLETON, WISCONSIN 54912-1297
PHONE 414-731-4168 FAX 731-5673

SCALE
1"=40'

DRAWN BY
cp-jc DAV/KJO
PROJECT NO. 1
A9/4.5