


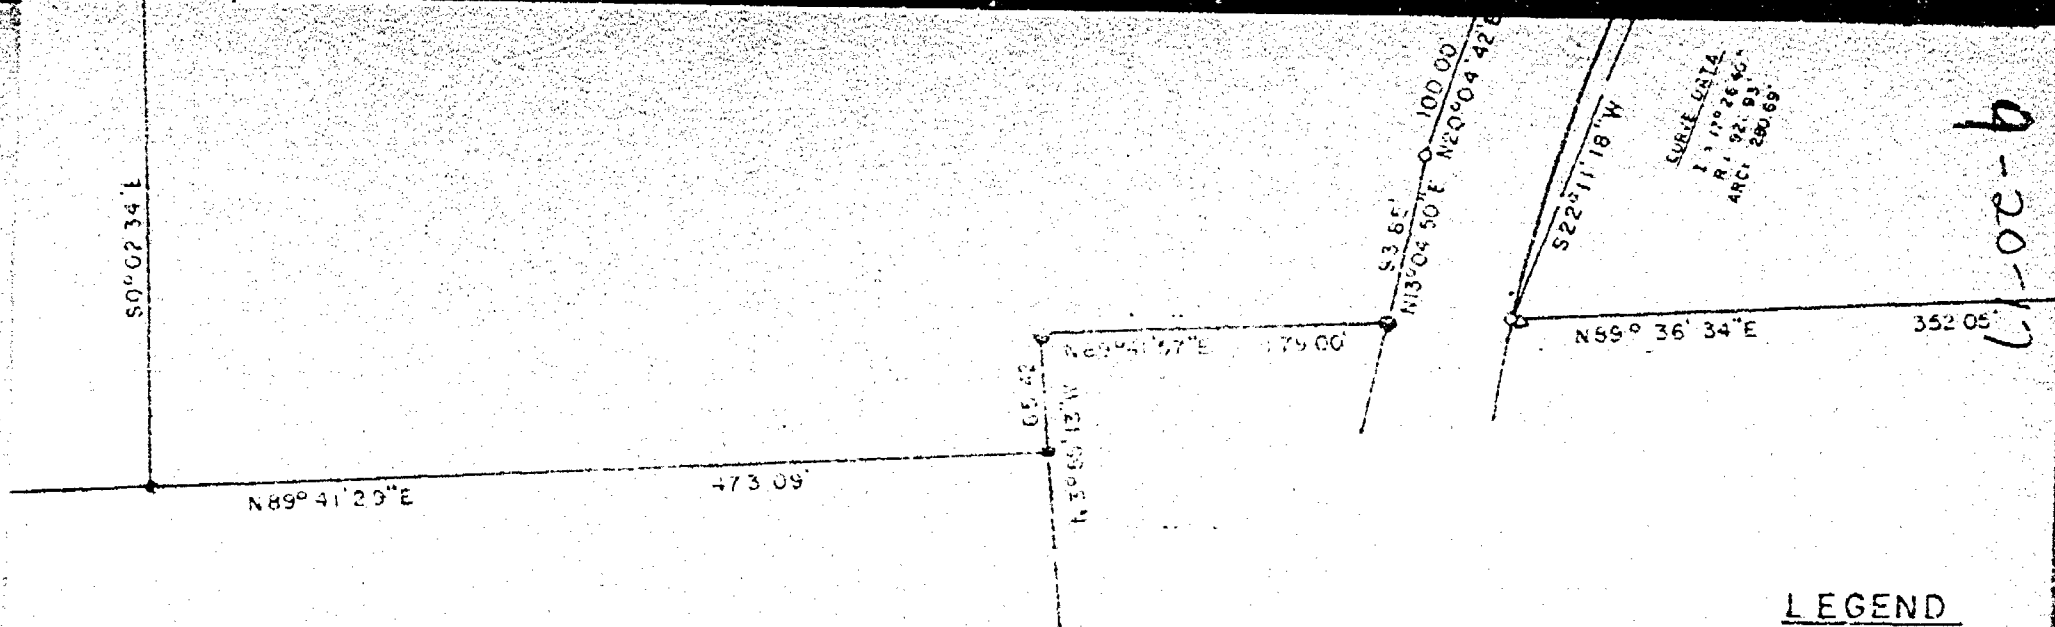

LEGEND

- - EXIST.
- - EXIST.
- - 3/4" round
- - EXIST.
- - 1-1/4" round
- △ - RIGHT
- () - Recorded

SURVEY FOR JORGENSEN EST.

PART OF THE NORTHEAST 1/4, OF SECTION 9, AND THE SOUTHEAST 1/4 OF SECTION 4,
TOWN 20 NORTH, RANGE 17 EAST, TOWN OF MENASHA, WINNEBAGO COUNTY, WISCONSIN

SEE SEC 4, T-20, R-17
FOR COMPLETE SURVEY MAP

SURVEYOR'S CERTIFICATE:

I, DAVID D. EISELE, LAND SURVEYOR,
HAVE SURVEYED THE PROPERTY AS SHOWN
TO OFFICIAL RECORDS AND THAT THE MAP IS
ACCURATE AND CORRECT REPRESENTATION
DATED THIS 1st DAY July, 1988

David D. Eisele
DAVID D. EISELE, REG. WIS. LAND SURVEYOR

9-20-17