



Plat of Survey

Lot 65, Millbrook Estates, Village of Fox Crossing, Winnebago County, Wisconsin

North is referenced to the Wisconsin County Coordinate System, Winnebago County (NAD 1983 datum)

LOT 74

LOT 64

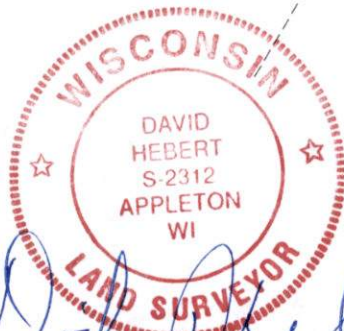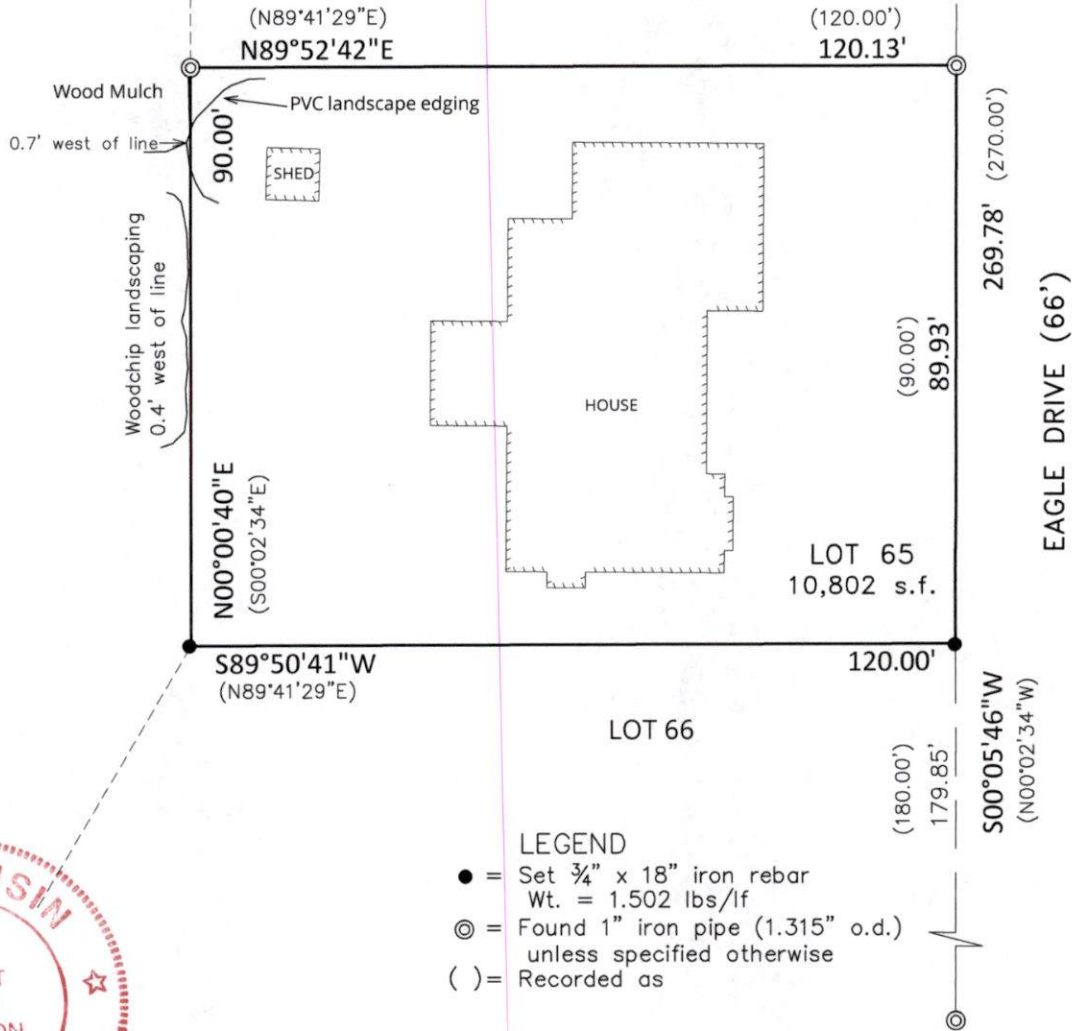

I, David Hebert, PLS, do hereby certify that this plat of survey complies with Chapter A-E7 and is correct to the best of my knowledge and belief.



Hebert Associates, Inc.
Land Surveying

1110 W. Wisconsin Ave. 920-734-8373
Appleton, WI 54914 Fax: 920-734-3968

FOR:

Dave Ellis
1872 Eagle Dr.
Neenah, WI. 54956

DATE: 10-25-24

DRAFTED BY: A.S.

SCALE: 1"=30'

DRAWING NUMBER:

24066A01