


PLAT OF SURVEY

ALL OF LOT 4 OF "MILLBROOK ESTATES", IN SECTION 9, TOWNSHIP 20 NORTH,
RANGE 17 EAST, VILLAGE OF FOX CROSSING, WINNEBAGO COUNTY, WISCONSIN.

SURVEY FOR:
SCOTT CARLSON
724 MILLBROOK DRIVE
NEENAH, WI 54956



BEARINGS ARE REFERENCED TO
MATCH "MILLBROOK ESTATES"
Scale 1 inch = 40 feet
0 20 40 80

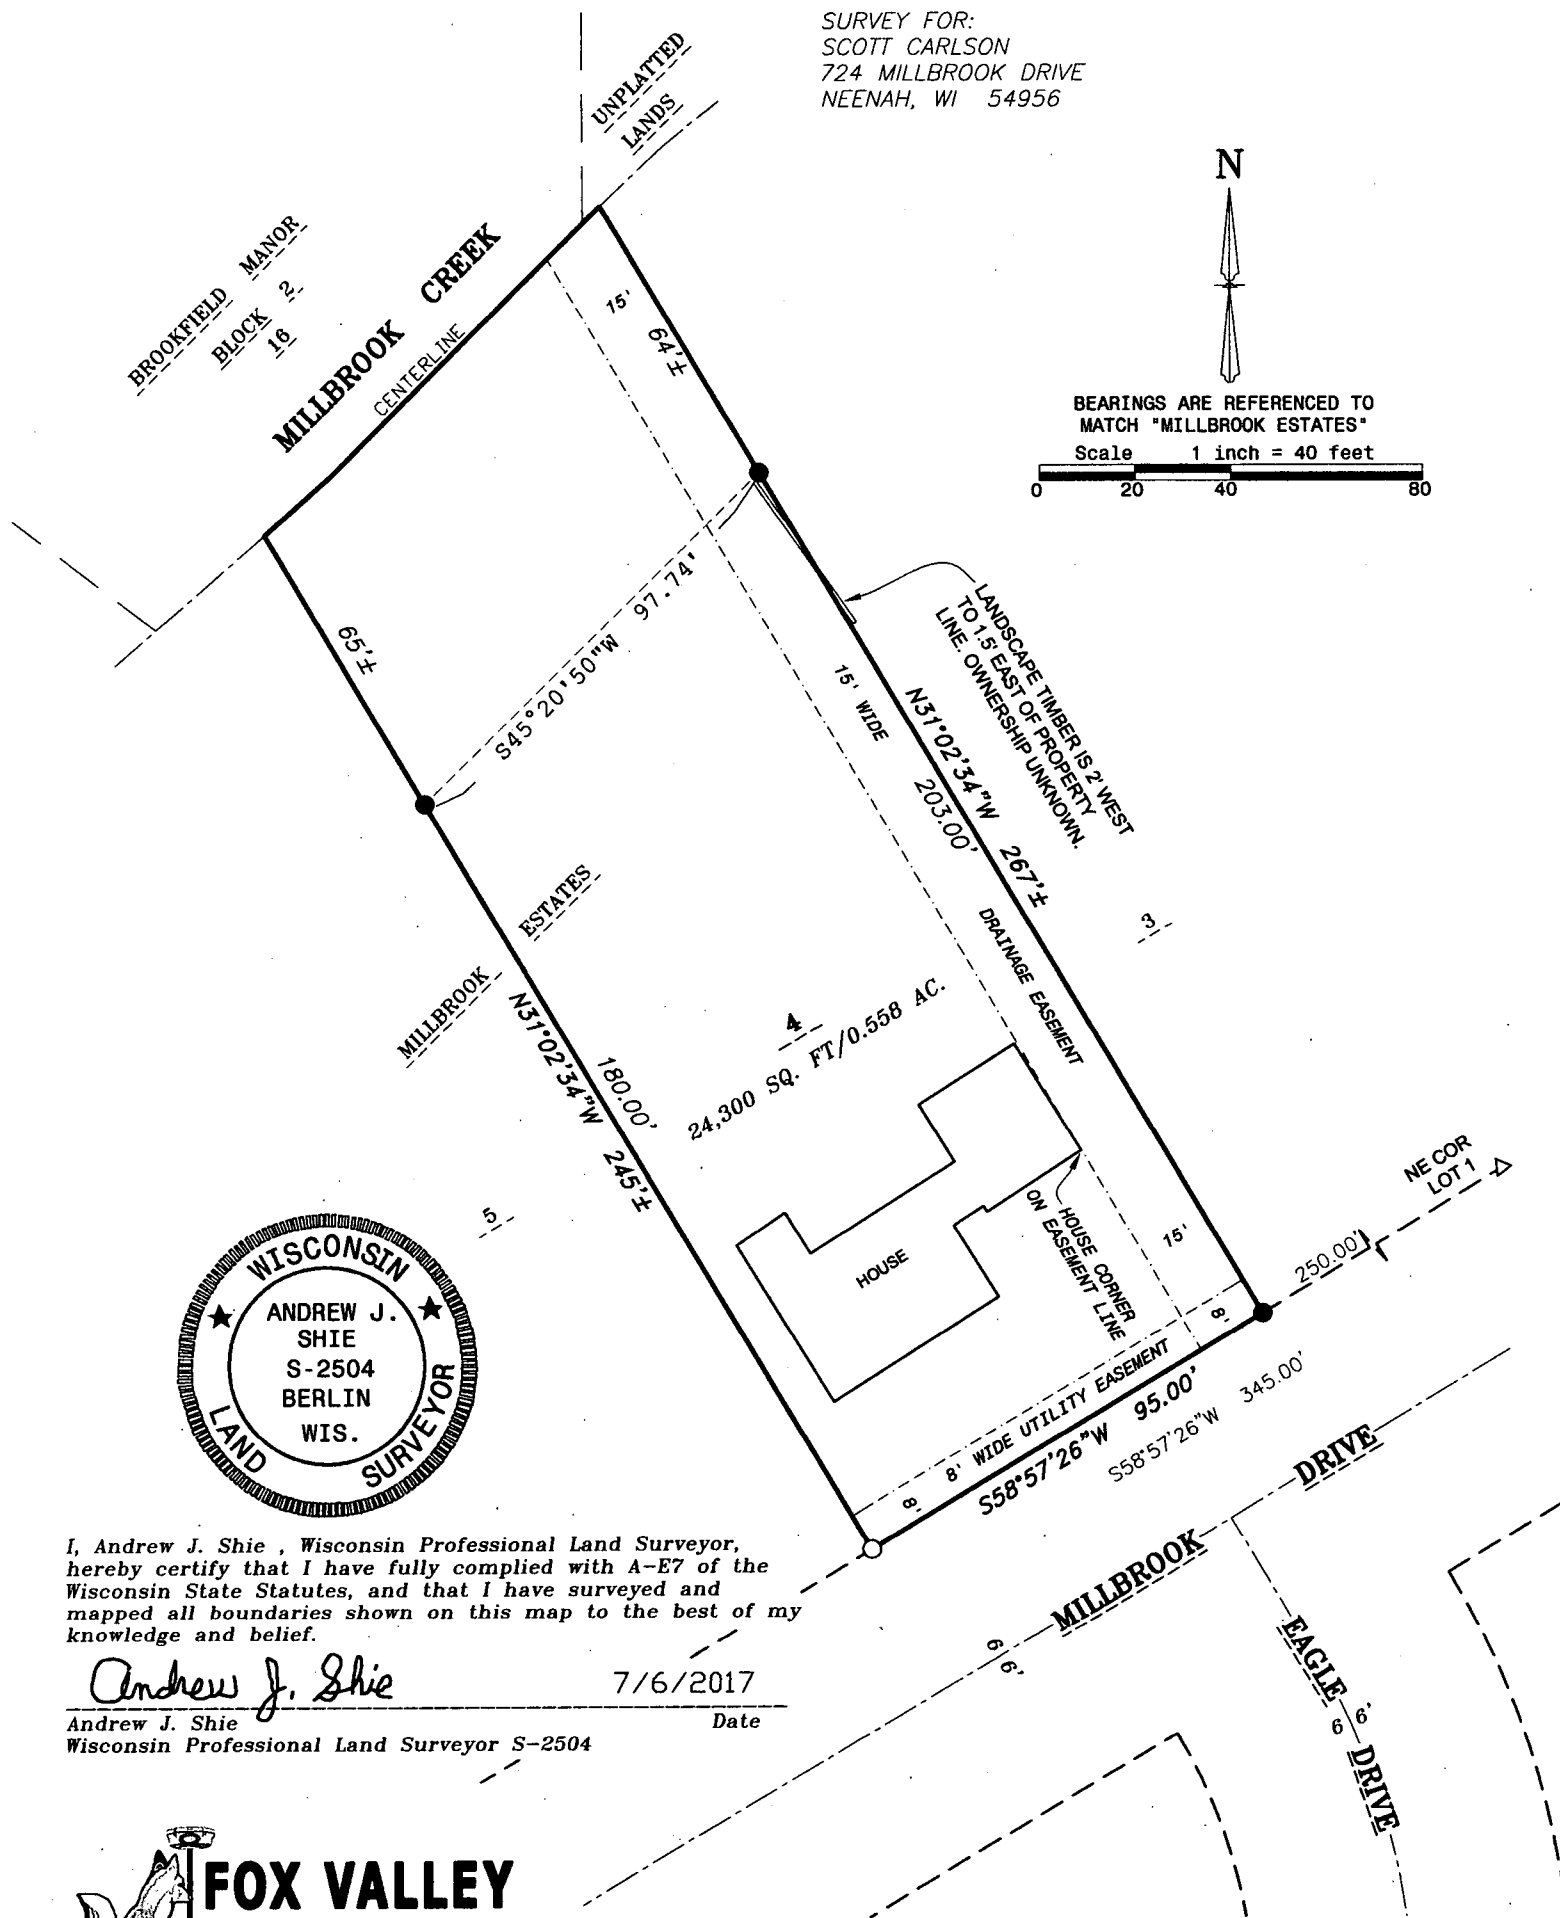

I, Andrew J. Shie, Wisconsin Professional Land Surveyor, hereby certify that I have fully complied with A-E7 of the Wisconsin State Statutes, and that I have surveyed and mapped all boundaries shown on this map to the best of my knowledge and belief.

Andrew J. Shie

7/6/2017
Date

Andrew J. Shie
Wisconsin Professional Land Surveyor S-2504



2909 W TILLMAN ST.
APPLETON, WI 54914
(920) 410-3379
(920) 474-5025

mail@foxvalleylandsurveying.com
foxvalleylandsurveying.com

PROJECT NO. 201709-3

LEGEND

- 3/4" SOLID ROUND REBAR SET - 18" LONG, WEIGHING 1.502 LBS./LIN. FT.
- △ 1-1/4" REBAR FOUND
- 3/4" REBAR FOUND
- () RECORDED AS