


PLAT OF SURVEY

LOT 69 OF MILLBROOK ESTATES,
BEING A PART OF THE NE1/4, SECTION 9, T.20N., R.17E.,
TOWN OF MENASHA, WINNEBAGO COUNTY, WISCONSIN

SURVEYED FOR:
MARK HESSELMAN
1830 EAGLE DRIVE
NEENAH, WI 54956

BEARINGS REFERENCED TO THE
SOUTH LINE OF LOT 69
RECORDED AS: N53°-14'-34"W

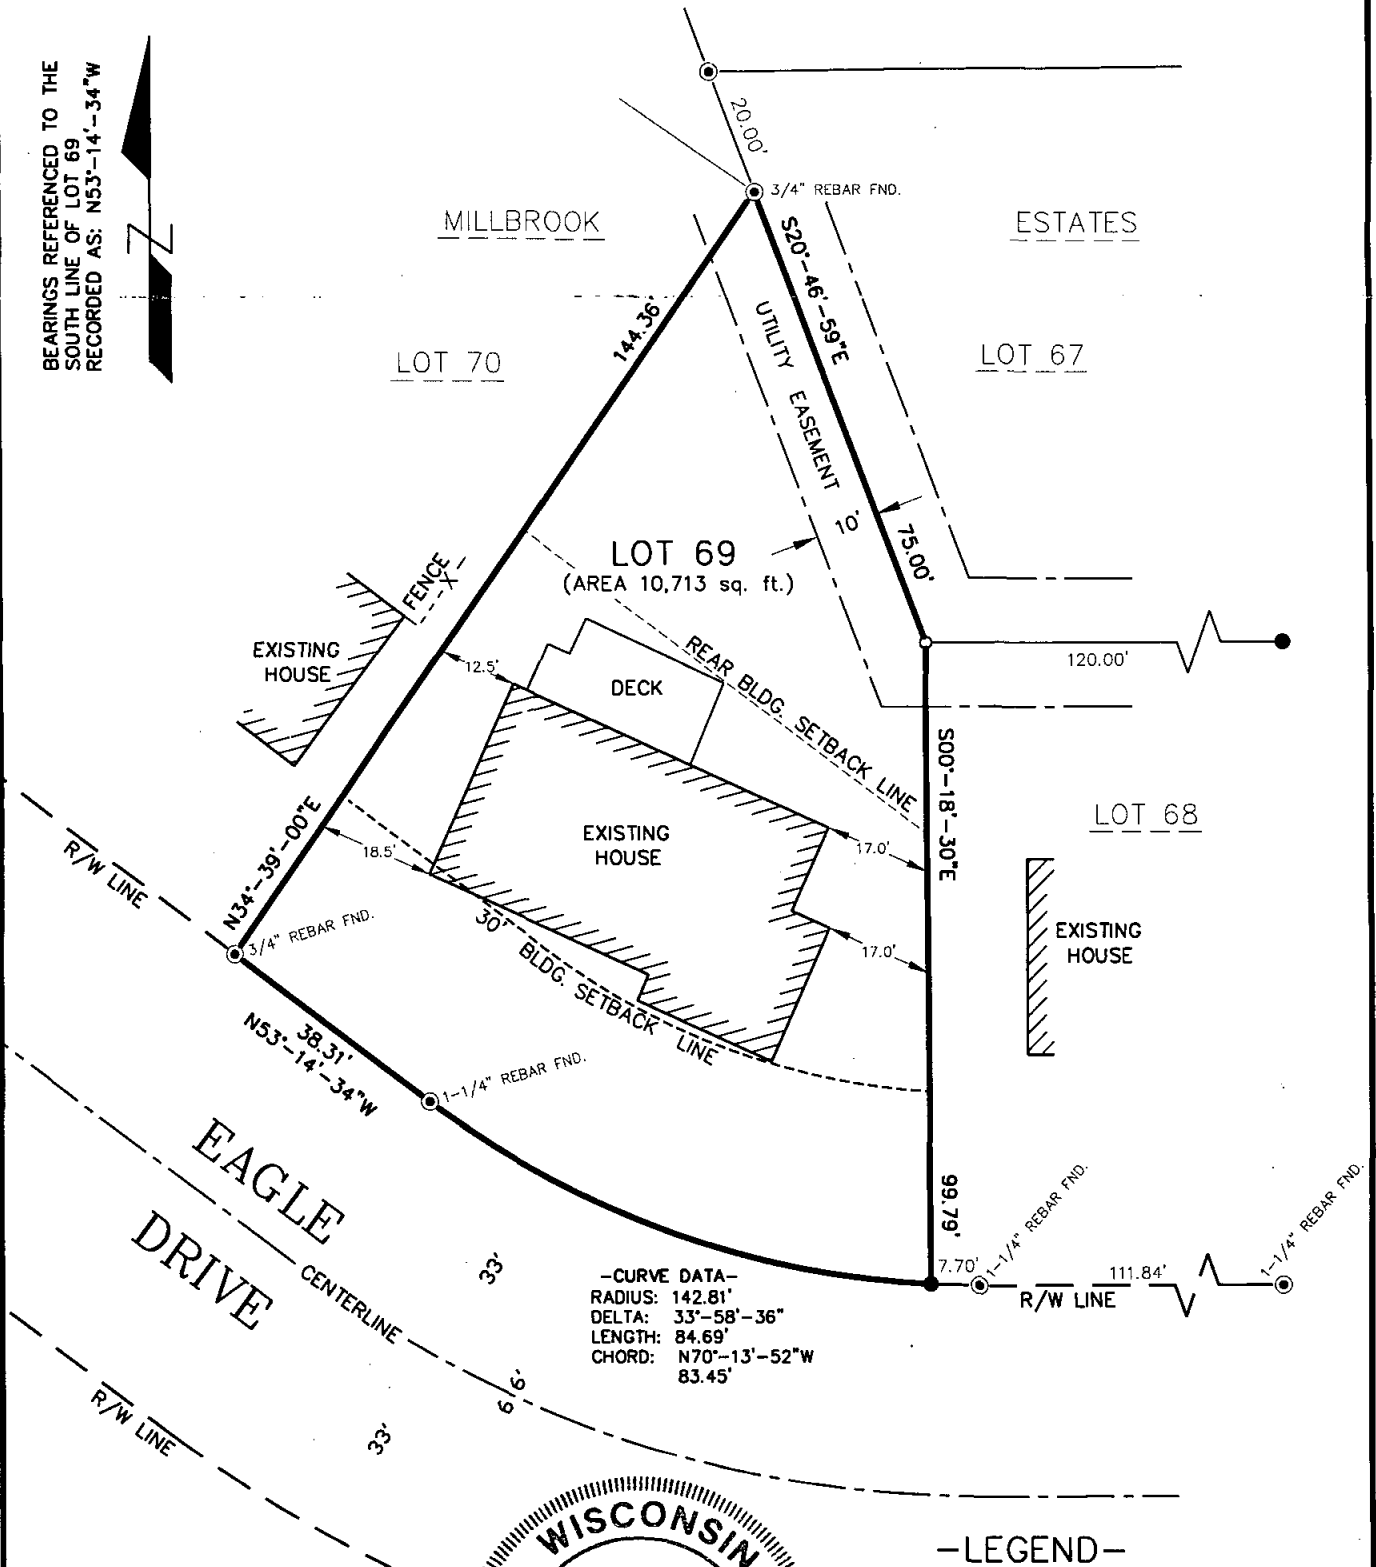

-CURVE DATA-
RADIUS: 142.81'
DELTA: 33°-58'-36"
LENGTH: 84.69'
CHORD: N70°-13'-52"W
83.45'

-LEGEND-

- = 1" X 24" IRON PIPE SET (1.130 LB./FT.)
- = 1" IRON PIPE FOUND
- ⊙ = REBAR FOUND (SIZE AS NOTED)

GRAPHIC SCALE 1 inch = 30 ft.




SURVEYOR'S CERTIFICATE

I, Craig A. Keach, Wisconsin Registered Land Surveyor of Meridian Surveying, LLC., certify that I have surveyed the described property and that the map shown is a true and accurate representation thereof to the best of my knowledge and belief.

Dated this 25th day of SEPTEMBER, 2007.

Craig A. Keach
WISCONSIN REGISTERED LAND SURVEYOR
Craig A. Keach, S-2333

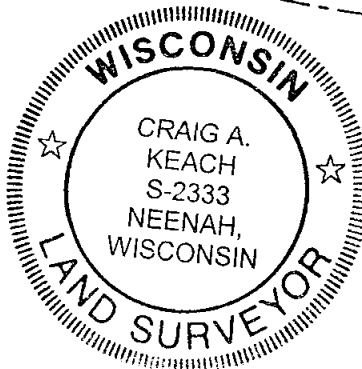

MERIDIAN
SURVEYING, LLC



N8774 Firelane 1 Office: 920-993-0881
Menasha, WI 54952 Fax: 920-273-6037

DRAWN BY:	J.D.	DATE:	9-21-07
CHECKED BY:	C.A.K.	FIELD BOOK:	M-B, PG. 17-18
JOB NO.:	5320-A28	SHEET	1 OF 1