
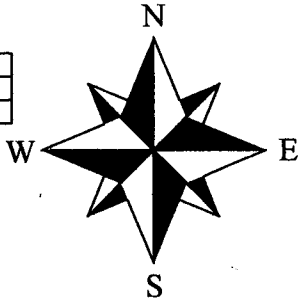


PLAT OF SURVEY

LOT SIXTEEN (16) OF BLOCK TWO (2) IN BROOKFIELD MANOR, IN THE TOWN OF MENASHA, WINNEBAGO COUNTY, WISCONSIN.


LEGEND

- 3/4" X 18" IRON ROD SET
- 3/4" IRON ROD FOUND
- 1" IRON PIPE FOUND
- () PREVIOUSLY RECORDED DIMENSION

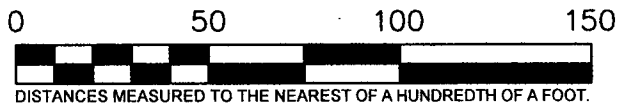

BEARINGS ARE REFERENCED TO THE WINNEBAGO COUNTY COORDINATE SYSTEM

CURVE	ARC LENGTH	RADIUS	DELTA ANGLE	CHORD BEARING	CHORD LENGTH
C1	89.95'	95.00'	54°14'56"	N 28°08'48" E	86.63'
	(90.04')	(95.00')	(54°18'08")	(S 27°34'24" W)	(86.70')

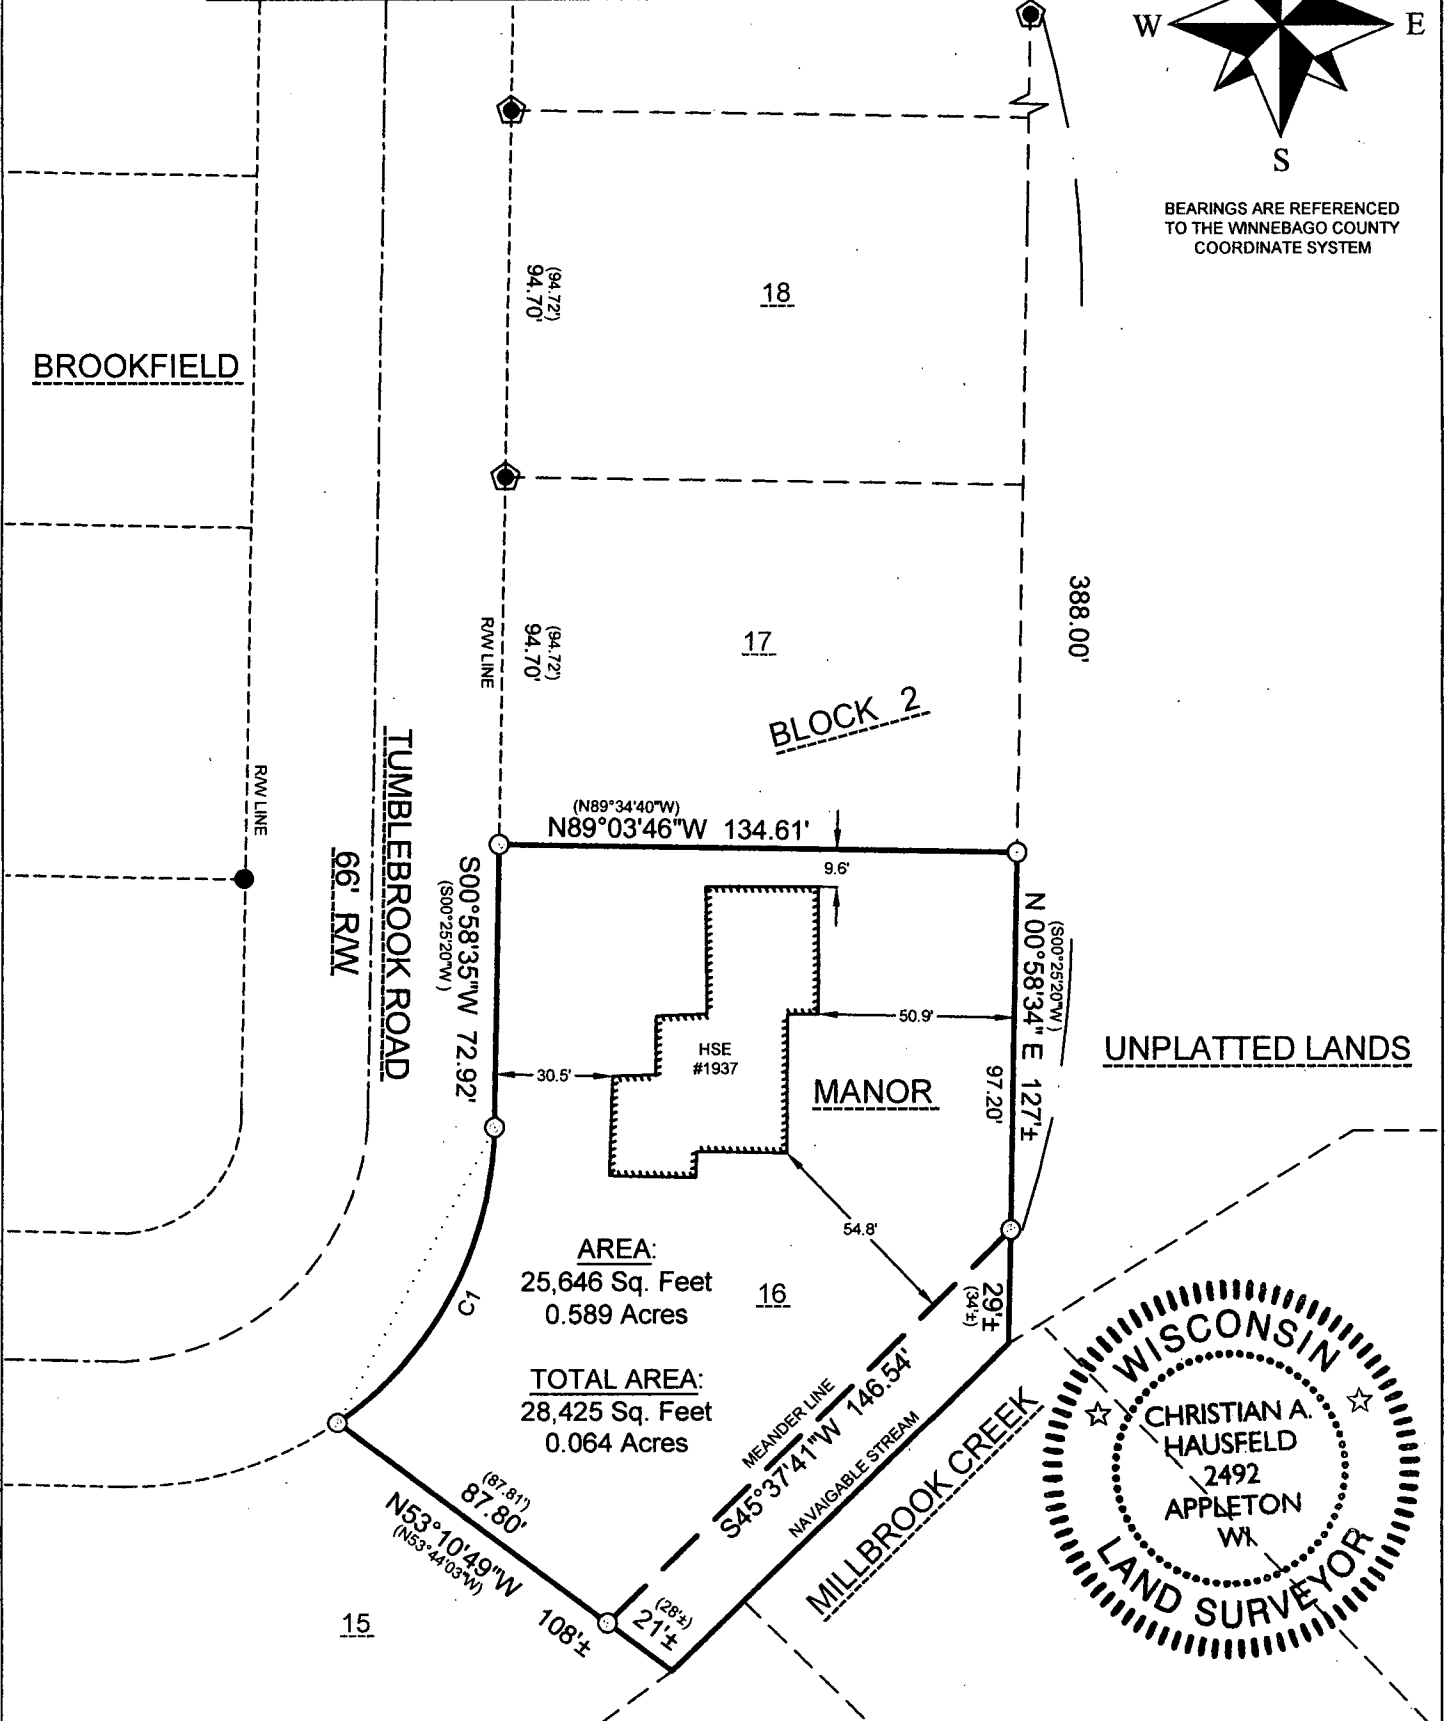

SURVEYOR'S CERTIFICATE:

I, CHRISTIAN A. HAUSFELD, WISCONSIN PROFESSIONAL LAND SURVEYOR, HEREBY CERTIFY THAT I HAVE SURVEYED THE ABOVE DESCRIBED PROPERTY AND THAT THE MAP SHOWN IS A TRUE AND ACCURATE REPRESENTATION THEREOF TO THE BEST OF MY KNOWLEDGE AND BELIEF.

DATED THIS 4th DAY OF November 2018

Christian A. Hausfeld
WISCONSIN PROFESSIONAL LAND SURVEYOR S-2492
CHRISTIAN A. HAUSFELD



PRECISION LAND SURVEYING, LLC 1024 W. TAYLOR ST. APPLETON, WI 54914 (920) 205-4895		
DRAWN BY CAH	DATE 11/4/2018	SURVEY FOR ALBERT EXENBERGER 1937 TUMBLEBROOK RD NEENAH, WI 54956
APPROVED CAH	DATE 11/4/2018	
SCALE 1" = 50'	SHEET 1 OF 1	PROJECT NO. 9001