


ALL of Lot 95, MILLBROOK ESTATES II, being part of the South 1/2 of the Northwest 1/4 of Section 9, Town 20 North, Range 17 East, Twp of Menasha, Winnebago County, Wisconsin



Bearings are orientated to match
MILLBROOK ESTATES A bearings

Survey for: Tommy Kuckenbecker
1017 Mill Pond Lane
Nashua, N.H. 03055

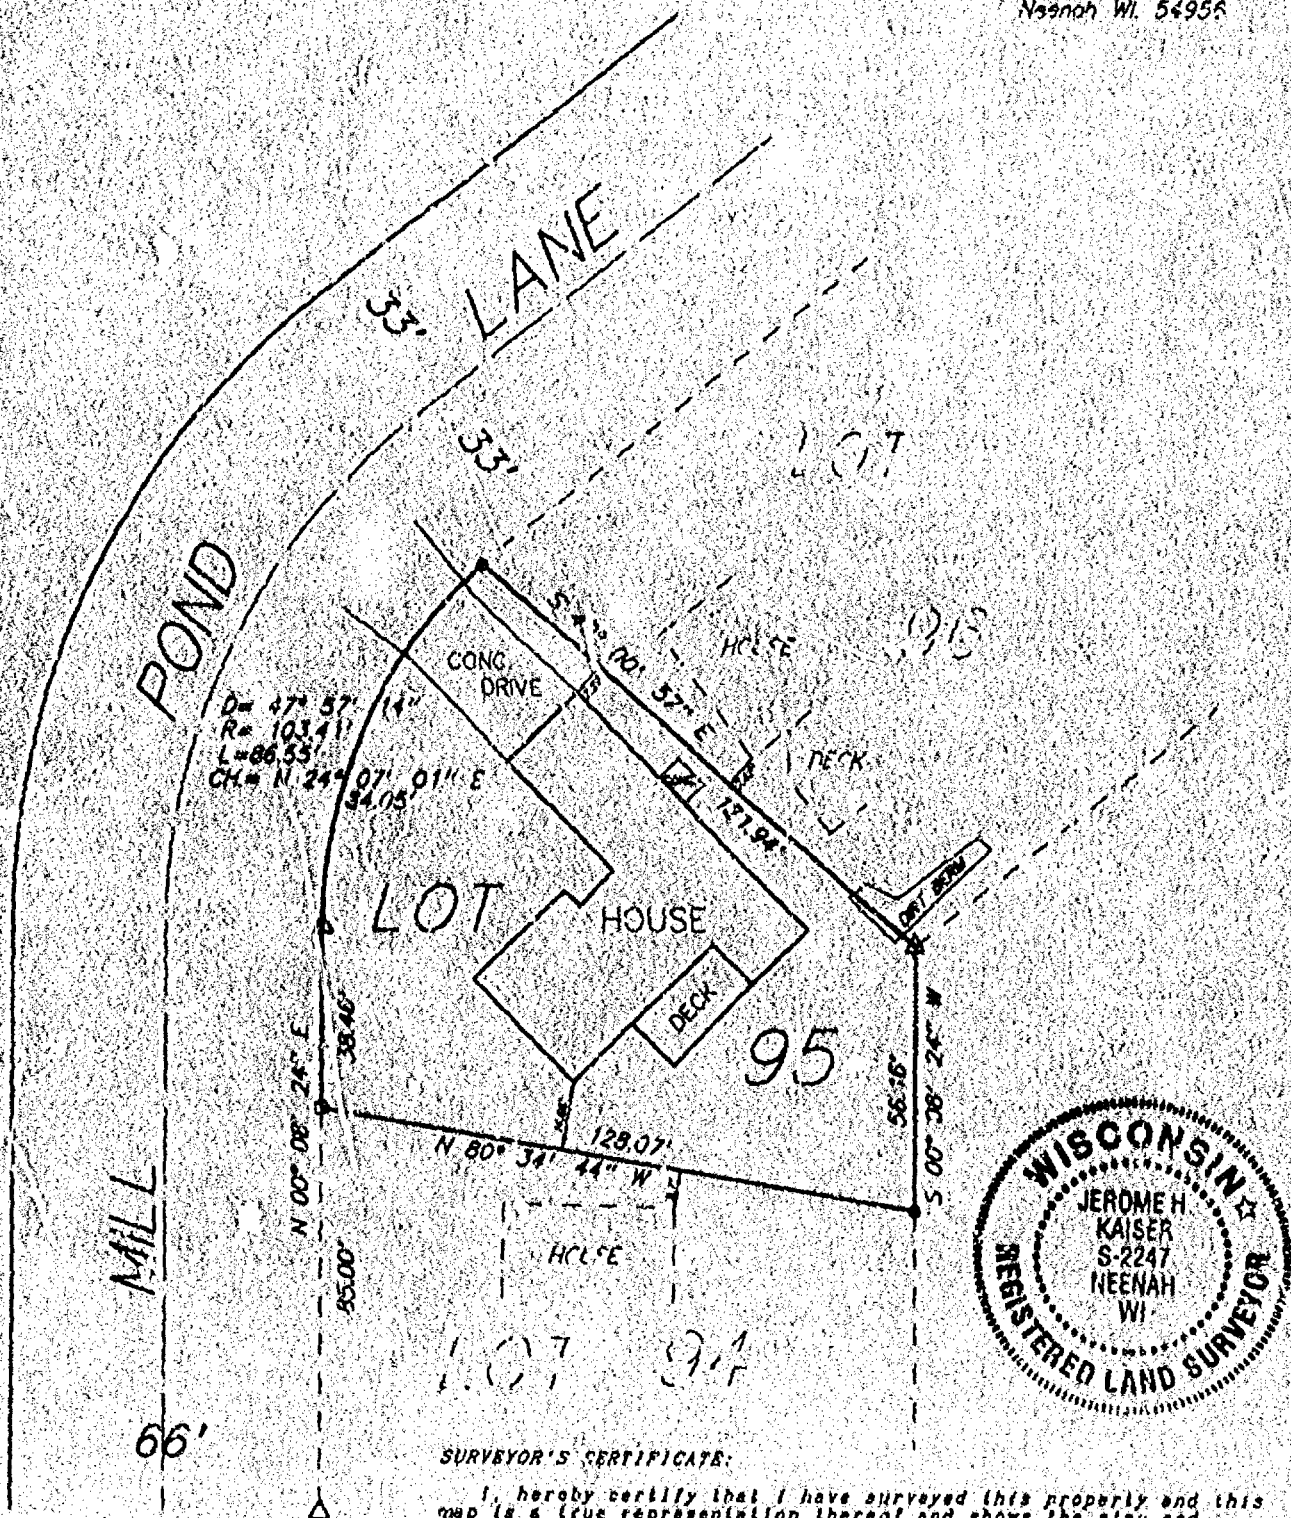

SURVEYOR'S CERTIFICATE:

I, hereby certify that I have surveyed this property and this map is a true representation thereof and shows the size and location of the property it's exterior boundaries, the location of all apparent easements and roadways and visible encroachments. This survey is made for the exclusive use of the present owner of the property, and also those who purchase, mortgage or guaranteed the title thereto within one (1) year from date hereof; and as to them I hereby certify that said survey and map were made in accordance with acceptable Professional Standards and that the information contained thereon is, to the best of my knowledge, information and belief a true and accurate representation thereof.

LEGEND

- 1" IRON PIPE SET
 ● 3/4" REBAR FOUND
 △ 1-1/4" REBAR FOUND
 () RECORDED AS

MAY 9 1997 *Gene H. K...*
Date Wisconsin Registered Land Surveyor

Martenson & Eisele, Inc.

CONSULTING ENGINEERING & LAND SURVEYING
1919 AMERICAN COURT
NEENAH, WI 54956
PHONE (414)-731-0381

PROJECT NO. 241-044

FIELD BOOK 139 PAGE 34

DISK _____ FILE 241044b.S70

This instrument was drafted by: JHK