


008-3963

PLAT OF SURVEY
LOT TWENTY-TWO (22), FIRST ADDITION TO BRIDGE
VIEW ESTATES, TOWN OF MENASHA,
WINNEBAGO COUNTY, WISCONSIN.

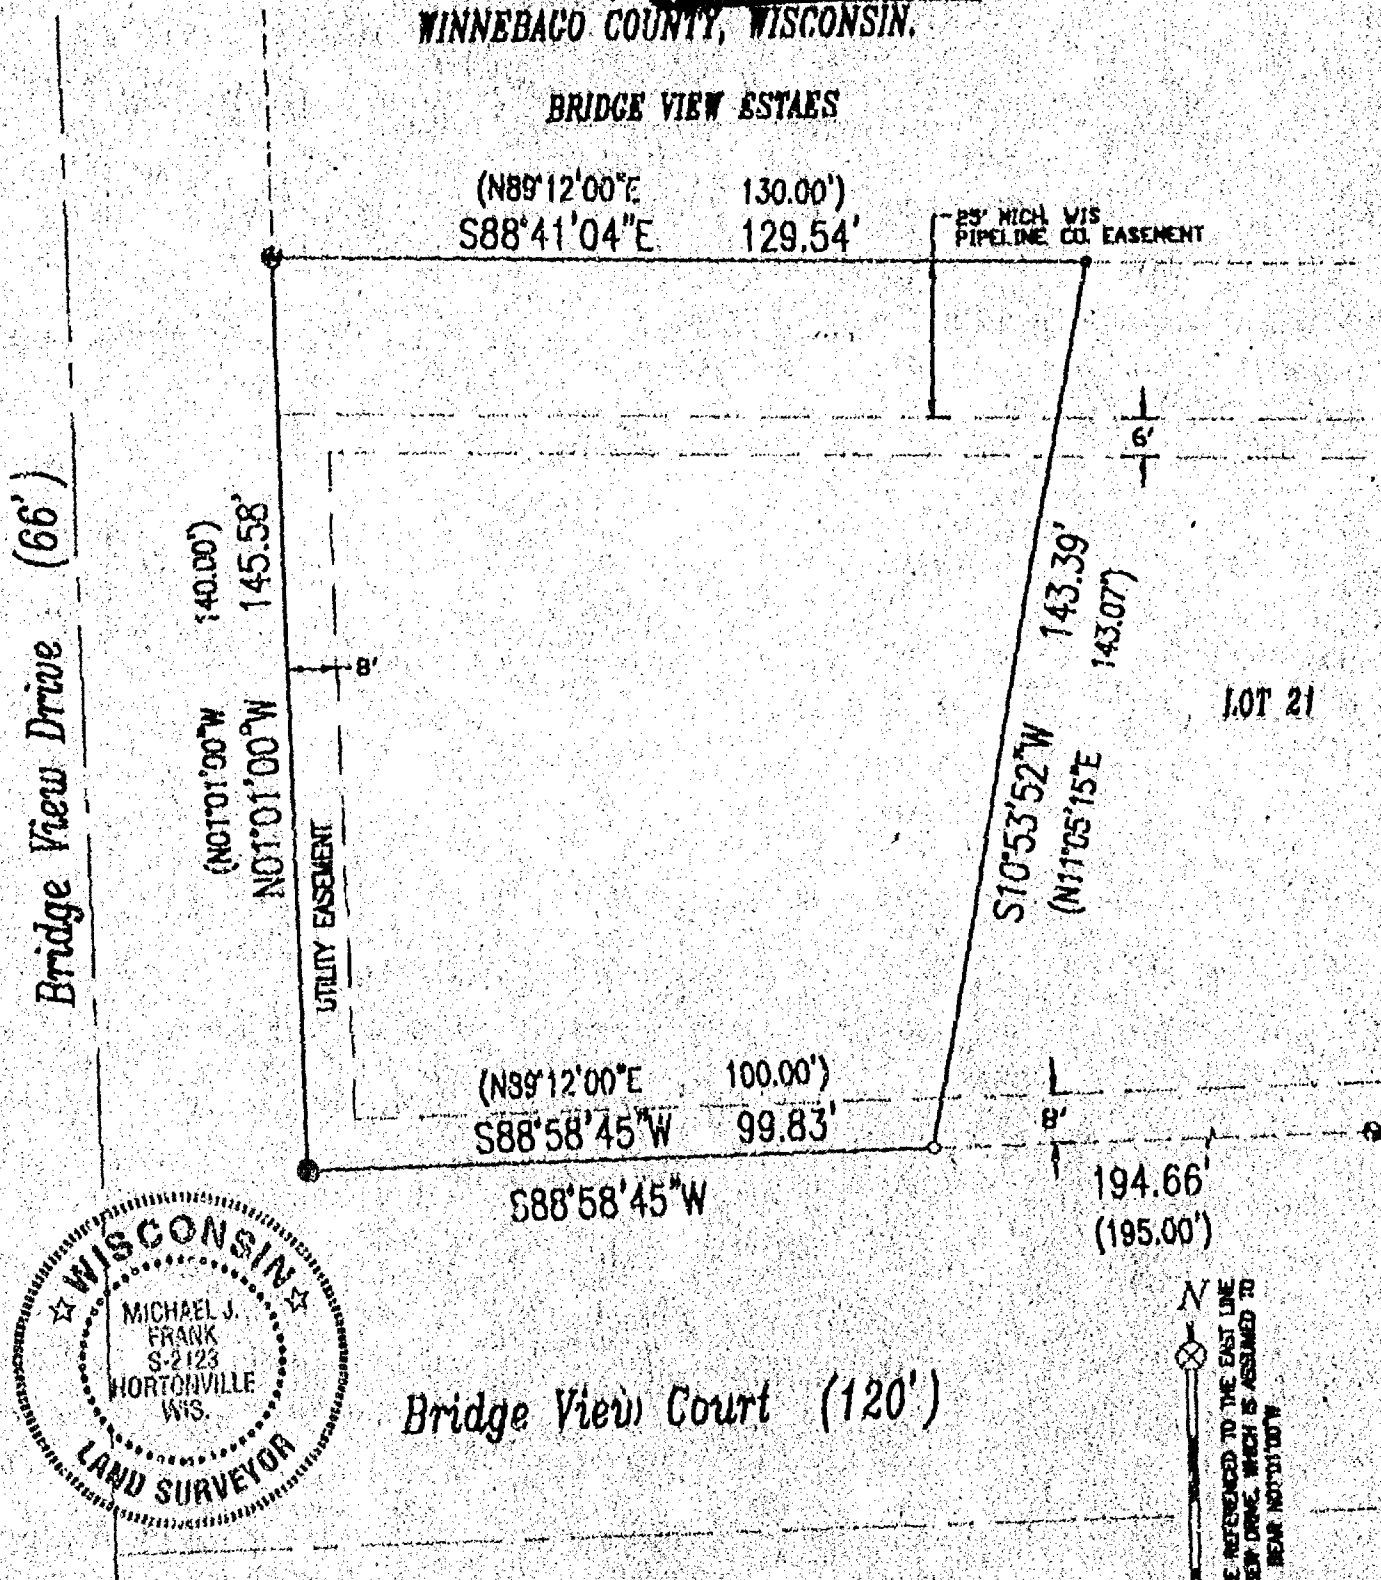

I, MICHAEL J. FRANK, WISCONSIN REGISTERED LAND SURVEYOR, HEREBY CERTIFY THAT I HAVE SURVEYED THE ABOVE DESCRIBED PROPERTY AND THAT THE MAP SHOWN IS A TRUE AND ACCURATE REPRESENTATION THEREOF TO THE BEST OF MY KNOWLEDGE AND BELIEF.

DATED THIS 26TH DAY OF MAY, 1999

Michael J. Frank
 MICHAEL J. FRANK S-2123
 WISCONSIN REGISTERED LAND SURVEYOR

PREPARED BY:

SCHULER & ASSOCIATES
LAND SURVEYORS & ENGINEERS
 2711 N. MASON ST., SUITE P, APPLETON, WI 54914

SCALE IN FEET
 0 15 30 60

LEGEND

- = 1 1/4" DIA. ROUND STEEL REBAR FOUND
- = 1" DIA. IRON PIPE FOUND
- = 3/4" DIA. ROUND STEEL REBAR FOUND
- = 3/4" DIA. ROUND x 24" LONG STEEL REBAR WEIGHING 1.50 LBS./LIN. FOOT SET
- () = RECORDED AS

PREPARED FOR:
TIMOTHY LEWIS

1024 BRIDGE VIEW CT., MENASHA, WI 54958

1-99-2793
 SHEET 1 OF 1

9-20-17