


Plat of Survey


All of Lot 9 in Assessor's Plat No. 4, Assessor's Plats Nos. 4, 5 and 6 showing part of Sections 9 and 11, all in T20N, R17E, Town of Menasha, Winnebago County, Wisconsin

David Hebert
I, David Hebert, RLS, do hereby certify that this plat of survey is a correct representation of the lands described.

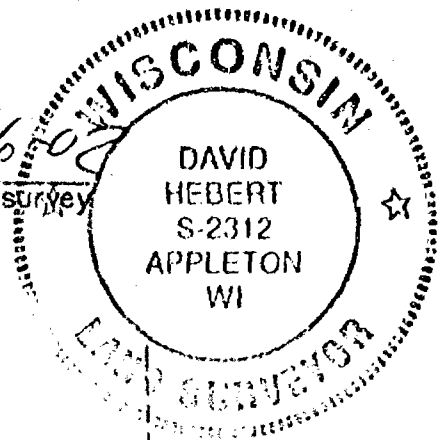

LEGEND

- ⊙ = Found Iron pipe
- () = Recorded as

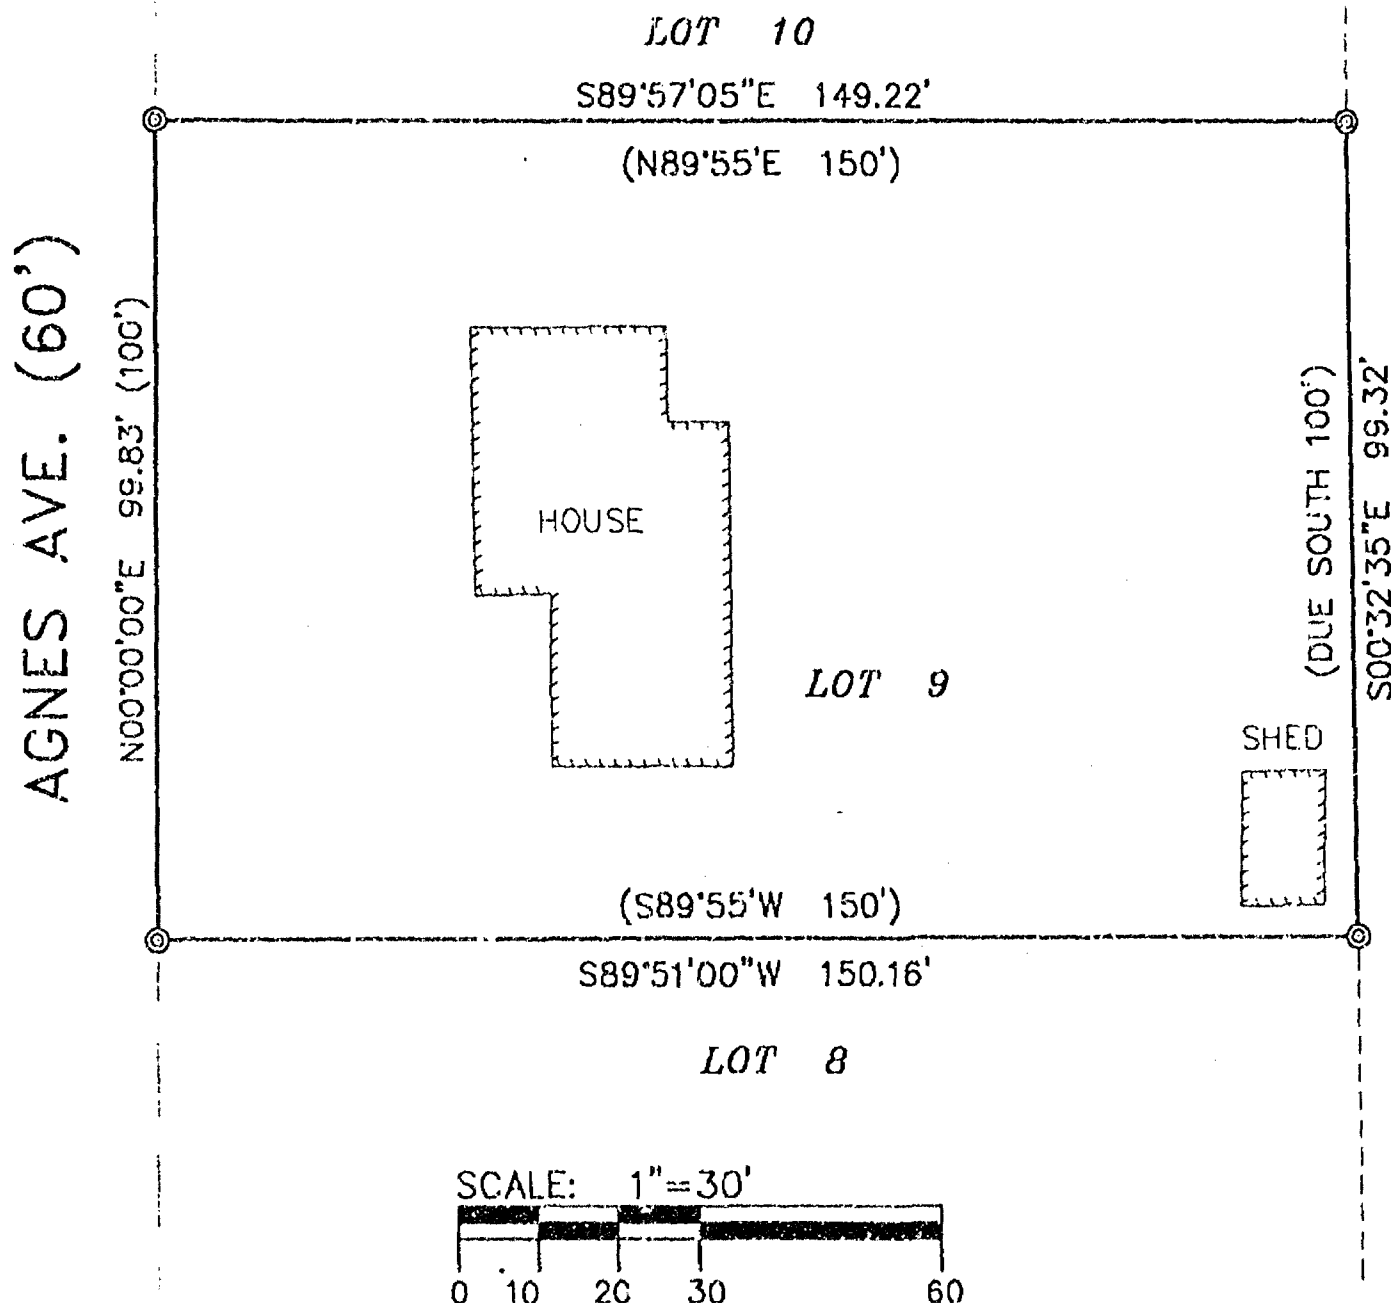

HAI Hebert Associates, Inc.
Land Surveying • Soil Testing • Engineering Systems
1110 W. Wisconsin Ave. 920-734-8973
Appleton, WI 54914 Fax: 920-734-3938

A SURVEY FOR:

Chad Moen
1695 Agnes Ave.
Menasha, WI 54952

DATE: 6-5-02
DRAFTED BY: dh
SCALE: 1"=30'
DRAWING NUMBER:
02015A01