


9-20-17

PLAT OF SURVEY

Lot 43, MILLBROOK ESTATES, Town of Menasha, Winnebago County, Wisconsin.

Survey For: Jack Drzewiecki
ERA Acre Realty
1775 Appleton Rd
Menasha, WI

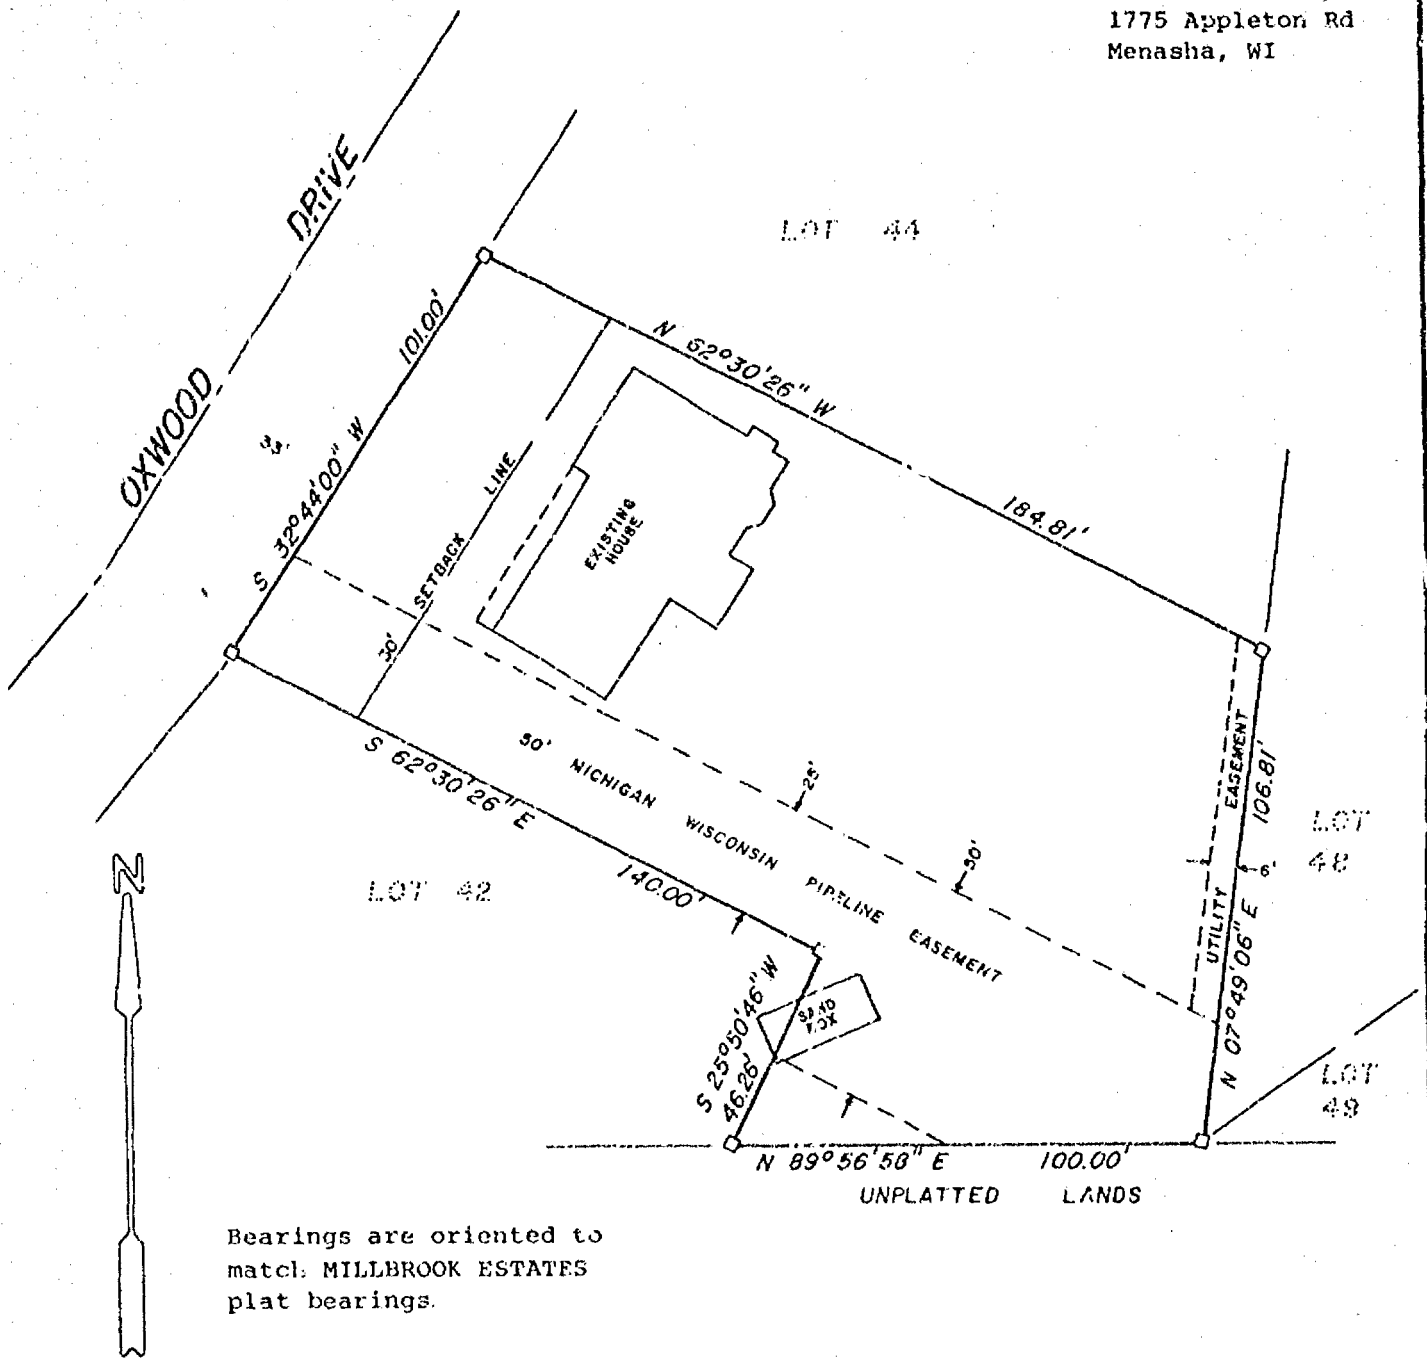

Bearings are oriented to
match MILLBROOK ESTATES
plat bearings.

SCALE 1"=40'

LEGEND

- 3/4" REBAR, SET
- 1-1/4" STEEL REBAR SET
- ⊕ SECTION MONUMENT
- ⊙ P.R. NAIL
- ⊙ 1" IRON PIPE FOUND
- ⊙ 2" IRON PIPE FOUND
- 3/4" REBAR FOUND
- ⊙ 1-1/4" REBAR FOUND
- FENCE
- x CHISELED "x"
- ▽ RAIL ROAD SPIKE
- () RECORDED AS

SURVEYOR'S CERTIFICATE

I, hereby certify that I have surveyed the property as shown and described, according to official records and that the plat above drawn is an accurate and correct representation of said survey, to the best of my knowledge and belief.

JAN 20, 1990 James E. Smith
DATE REGISTERED LAND SURVEYOR



M&E Martenson & Eisele, Inc.
CONSULTING ENGINEERING & LAND SURVEYING
1919 AMERICAN COURT
NEENAH WIS. 54956
PHONE - 731-0381

FIELD BOOK PROJECT NO. 181-14
PAGE

THIS INSTRUMENT WAS DRAFTED BY: M.A.S.

NT127