
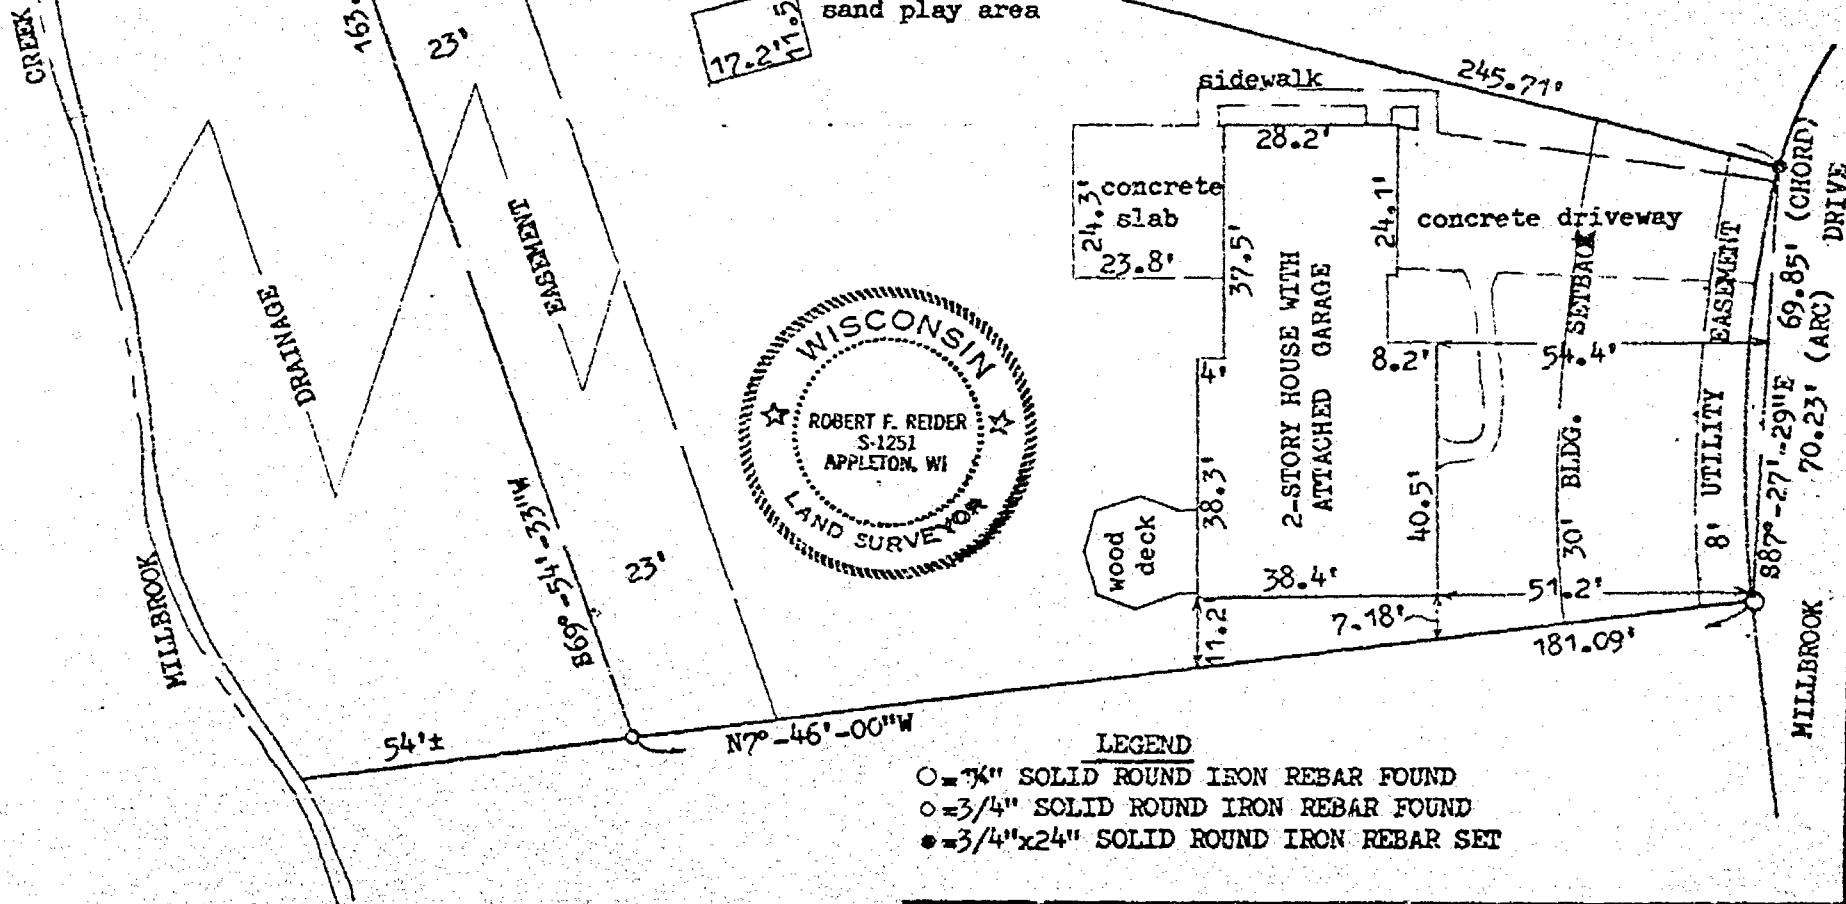


9-20-17

DESCRIPTION: ALL OF LOT FIFTEEN (15), MILLBROOK ESTATES, TOWN OF MENASHA,  
WINNEBAGO COUNTY, WISCONSIN.

ADDRESS: 850 MILLBROOK DRIVE

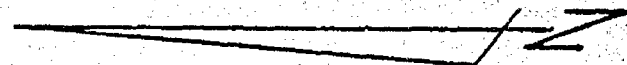

LEGEND

- = 1/2" SOLID ROUND IRON REBAR FOUND
- = 3/4" SOLID ROUND IRON REBAR FOUND
- = 3/4"x24" SOLID ROUND IRON REBAR SET

I, ROBERT F. REIDER, CERTIFY THAT THIS PLAT OF SURVEY IS  
A CORRECT REPRESENTATION OF THE ABOVE DESCRIBED PROPERTY.

*Robert F. Reider*

4-22-86

|           |                                               |             |           |
|-----------|-----------------------------------------------|-------------|-----------|
| REVISIONS | PAPER VALLEY LTD REALTORS JCP/10198           |             |           |
|           | 447 S. COMMERCIAL ST. NEENAH, WISCONSIN 54956 |             |           |
|           | CAROW LAND SURVEYING CO., INC., P.O. BOX 1297 |             |           |
|           | 1837 W. WISCONSIN AVE. - APPLETON, WI 54912   |             |           |
| DRAWN BY  | KJV                                           | SCALE       | 1"=30'    |
| IT-KV     |                                               | DATE        | 4-22-86   |
| DATE      |                                               | DRAWING NO. | A 864.285 |