


PLAT OF SURVEY

DESCRIPTION: LOT EIGHTY-FIVE (85) OF MILLBROOK ESTATES II, PART OF THE NW¼, SECTION 9, T20N, R17E, TOWN OF MENASHA, WINNEBAGO COUNTY, WISCONSIN.

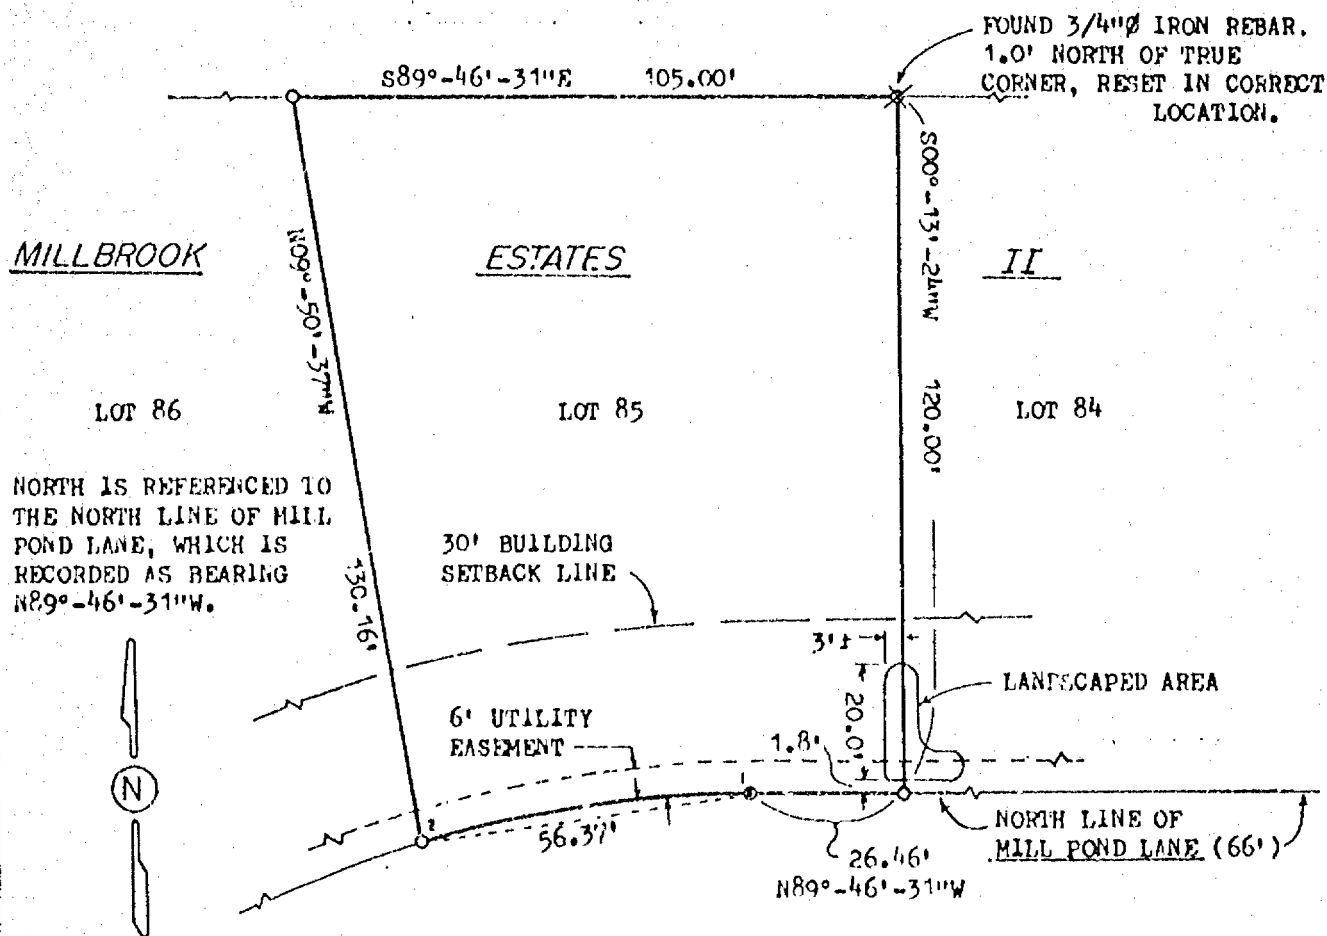


CURVE DATA 1 - 2

CHORD BRG. S81°-54'-41"W
CENTRAL ANGLE 16°-37'-36"
TANGENT BRG. N89°-46'-31"W
ARC DISTANCE 56.57'
CHORD DISTANCE 56.37'
RADIUS 194.95'

LEGEND

○ = FOUND 3/4"Ø IRON REBAR
● = FOUND 1"Ø IRON REBAR
⊗ = RESET 3/4"Ø IRON REBAR

CLIENT: ROBERT GILMORE
843 HENGAL ROAD
NEENAH, WISCONSIN 54956

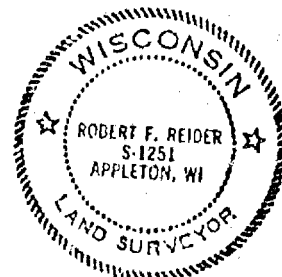

I HEREBY CERTIFY THAT I HAVE SURVEYED THE ABOVE DESCRIBED PROPERTY AS SHOWN ACCORDING TO THE OFFICIAL RECORDS AND THAT THIS PLAT OF SURVEY IS A CORRECT REPRESENTATION OF SAID SURVEY.

Robert F. Reider 9-25-91



CAROW LAND SURVEYING CO., INC.

1837 W. WISCONSIN AVE., P.O. BOX 1297
APPLETON, WISCONSIN 54912-1297
PHONE 414-731-4168 FAX 731-5673

SCALE
1" = 30'
DRAWN BY
rr dv DAS
PROJECT NO
A919.84 ✓