


T20N R17E S.9

EAST SHADY LANE

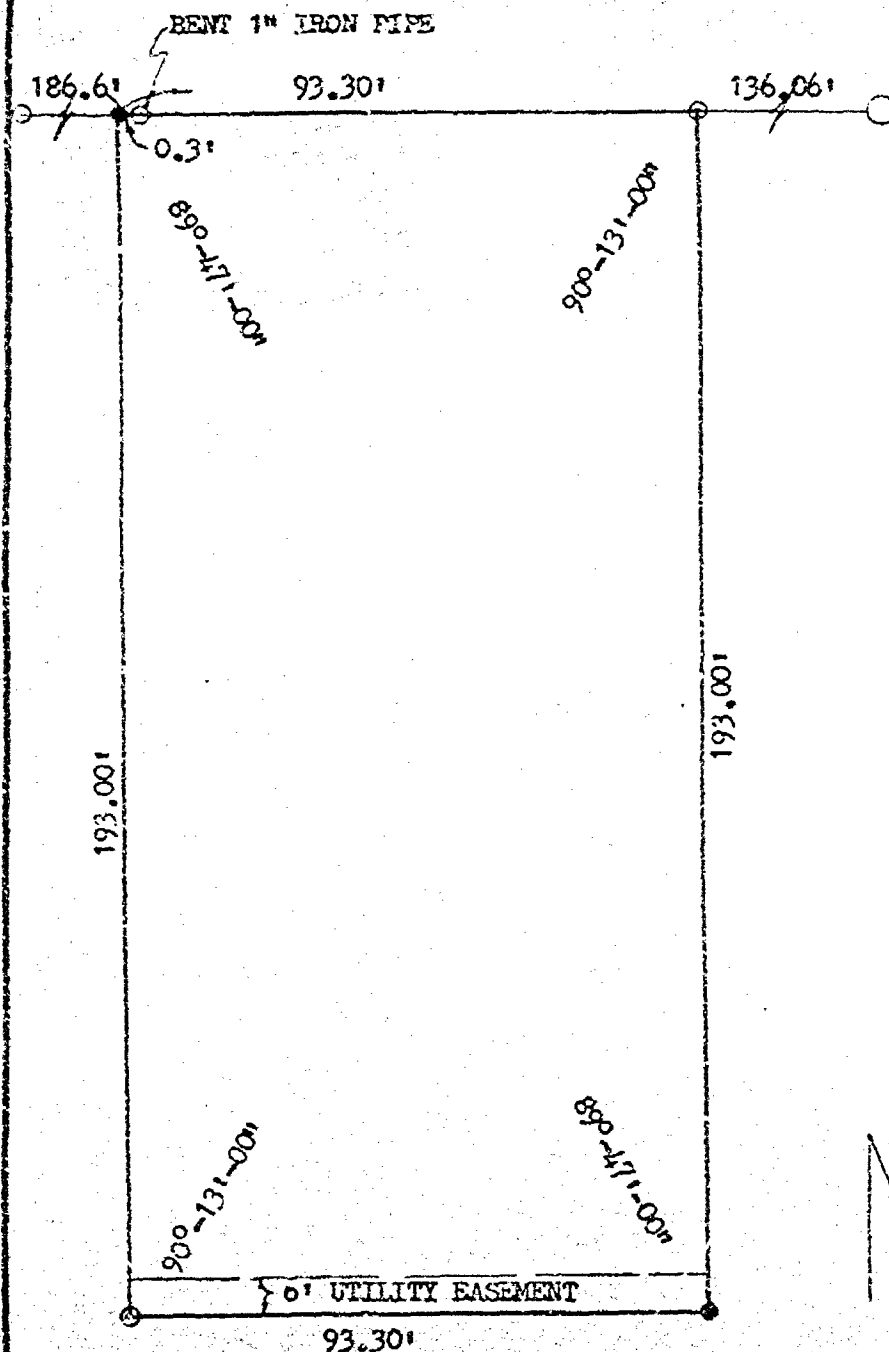


DESCRIPTION: LOT NINE (9), IN ZENO NENNIG PLAT, TOWN OF MENASHA, WINNEBAGO COUNTY, WISCONSIN.

LEGEND

○ = 2" IRON PIPE FOUND

○ = 1" IRON PIPE FOUND

● = 3/4" x 24" SOLID ROUND #6 REBAR SET

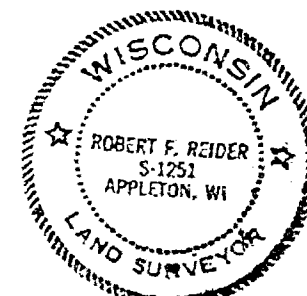

I, ROBERT F. REIDER, CERTIFY THAT THIS PLAT OF SURVEY IS A CORRECT REPRESENTATION OF THE PROPERTY DESCRIBED.

Robert F. Reider 8-23-84

REVISIONS	JOEL MURPHY		
	1965 LYNN COURT, NEENAH, WISCONSIN 54956		
	CAROW LAND SURVEYING CO., INC., P.O. BOX 1297		
	1837 W. WISCONSIN AVE. • APPLETON, WI 54912		
DRAWN BY	RR kv RFR	SCALE	1"=30'
APP'D	LEC	DATE	8-29-84
		DRAWING NO.	A848.231