


CERTIFIED SURVEY MAP NUMBER 2191 AS RECORDED IN VOLUME 1 OF CERTIFIED SURVEY MAPS ON PAGE 2191

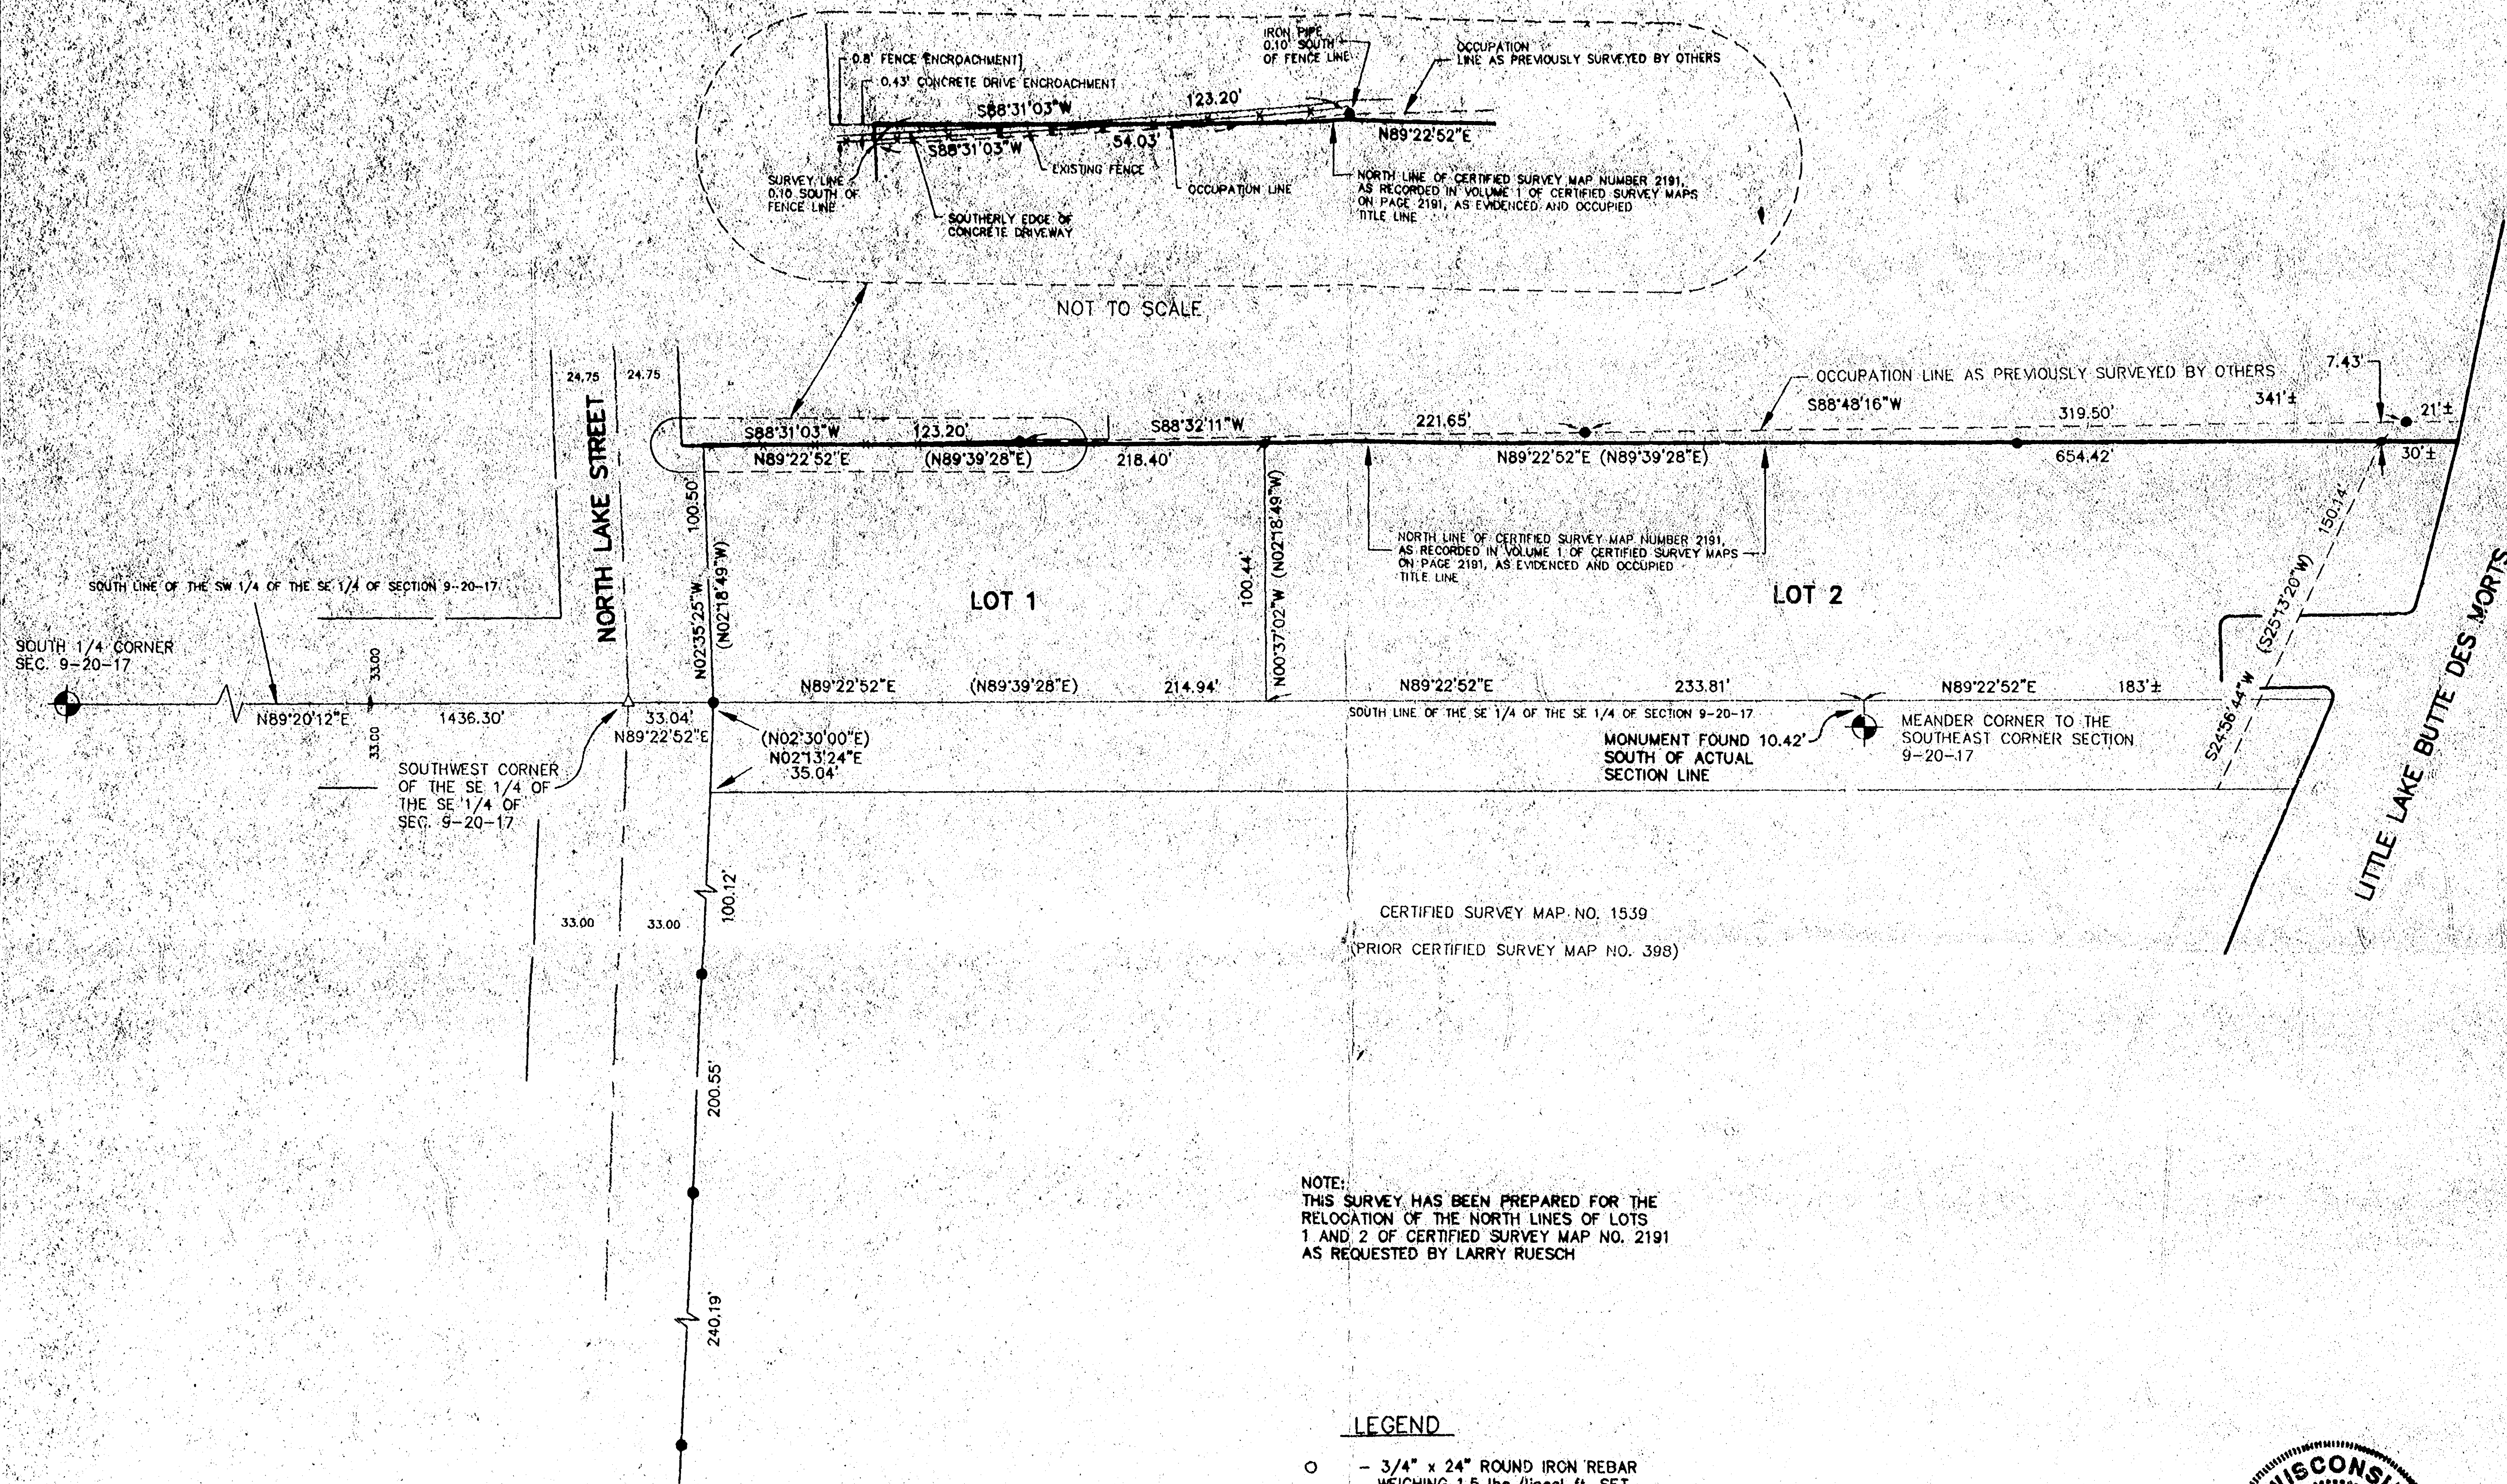


CERTIFIED SURVEY MAP NO. 1539
(PRIOR CERTIFIED SURVEY MAP NO. 398)

NOTE:
THIS SURVEY HAS BEEN PREPARED FOR THE
RELOCATION OF THE NORTH LINES OF LOTS
1 AND 2 OF CERTIFIED SURVEY MAP NO. 2191
AS REQUESTED BY LARRY RUESCH

LEGEND

- - 3/4" x 24" ROUND IRON REBAR
WEIGHING 1.5 lbs./lineal ft. SET
- △ - RAILROAD SPIKE SET
- ✕ - 1 1/4" ROUND STEEL REBAR FOUND
- ✕ - 3/4" ROUND STEEL REBAR FOUND
- - 1" PIPE FOUND
- ⊙ - CERTIFIED LAND CORNER
WINNEBAGO COUNTY
- () - RECORDED BEARING AND/ DISTANCE
- S.F. - SQUARE FEET

SURVEY FOR: LARRY RUESCH
1317 N. LAKE STREET
MENASHA, WI 54952

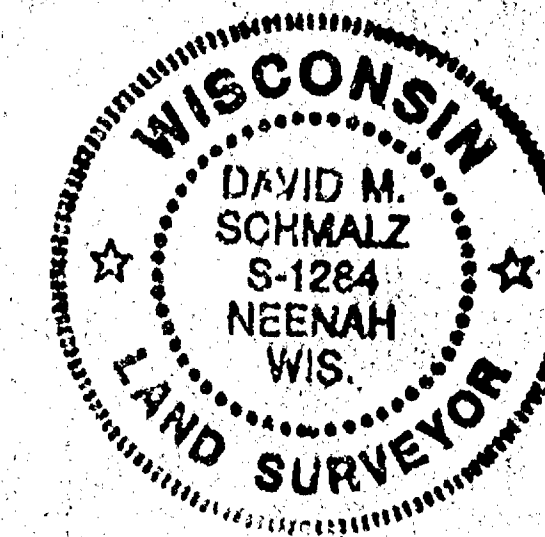

SURVEYOR'S CERTIFICATE

The property as shown and described on this map
was surveyed under my direction and control
according to the Wisconsin Administrative Code,
Chapter A-E7 of Minimum Standards for Property
Surveys, and is a correct representation of said
survey, to the best of my knowledge and belief.

9-26-97
date
Revised
David M. Schmalz
Registered Land Surveyor

NORTH IS REFERENCED TO THE SOUTH LINE OF THE
SOUTHEAST 1/4 OF SECTION 9, TOWNSHIP 20 NORTH,
RANGE 17 EAST, TOWN OF MENASHA, WINNEBAGO COUNTY,
WISCONSIN, WHICH IS ASSUMED TO BEAR N89°39'28"E.

50 25 0 50
SCALE - FEET



LOT LINE LOCATION
1317 N. LAKE STREET
MENASHA, WISCONSIN


SCALE
1" = 50'
DATE
OCT. 1996
PROJECT NO.
2668-96768.10

SHEET NO.

FILE NO.

Sec 9. T20N R17E

C:\BWDG=W\2668\96\58-10\RUJESHLOI 12/20/96 11:55 AM

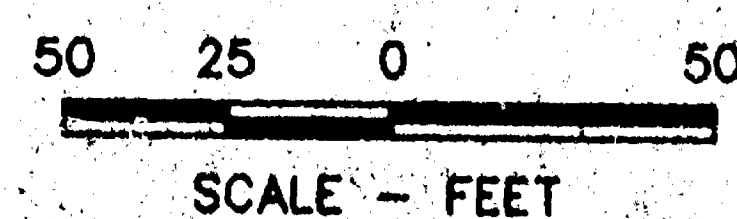

LEGEND

-
- A circular seal for the Wisconsin Land Surveyor. The outer ring contains the text "WISCONSIN" at the top and "LAND SURVEYOR" at the bottom, separated by two five-pointed stars. The center of the seal contains the text "DAVID M. SCHMALZ", "No. 1024", and "Exp. 12-31-80" in a stacked format.

The property as shown and described on this map was surveyed under my direction and control according to the Wisconsin Administrative Code, Chapter A-57 of Minimum Standards for Property Surveys, and is a correct representation of said survey, to the best of my knowledge and belief.

12-27-96 David M. Schme
date Registered Land Surveyor
12-27-96 David M. Schme

SCALE	1" = 50'
DATE	OCT., 1996
PROJECT NO.	2652-05768.10

McMAHON
ASSOCIATES, INC.

- ENGINEERS
- ARCHITECTS
- SCIENTISTS
- SURVEYORS

1445 Melkottan Drive Neenah, WI 54956
Mailing Address:
P.O. Box 1025 Neenah, WI 54937-1025
TEL: 414-751-4200 FAX: 414-751-4284



DESIGNED
DRAWN
CEP
CHECKED