


PLAT OF SURVEY

SHOWING LANDS DESCRIBED IN DOCUMENT NO. 631393. BEING PART OF THE SW $\frac{1}{4}$ OF THE SE $\frac{1}{4}$ AND
OF GOVERNMENT LOT 3, ALL IN SECTION 9, T20N, R17E, TOWN OF MENASHA, WINNEBAGO COUNTY,
WISCONSIN. CLIENT: DAVID BENTLEY

CLIENT: DAVID BENTLEY
542 E. HARDING DR.
APPLETON, WISCONSIN

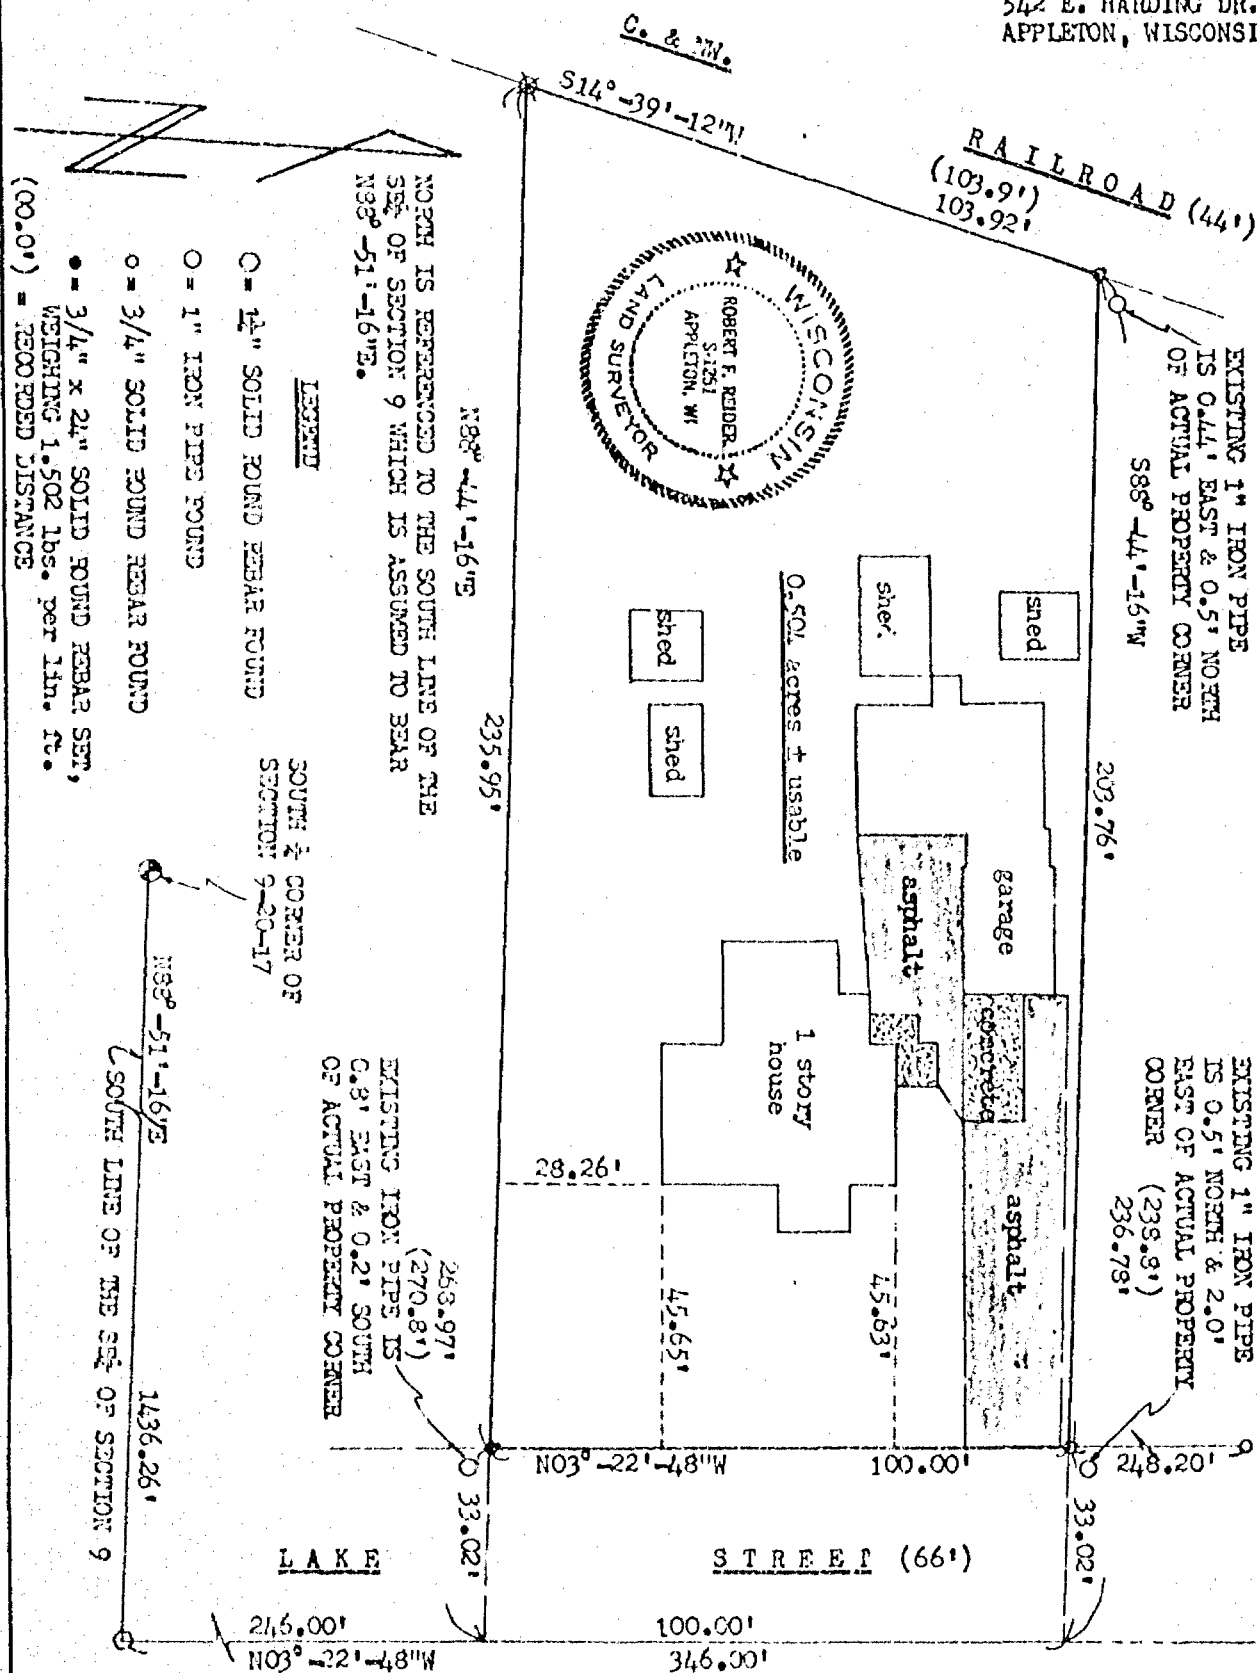

I HEREBY CERTIFY THAT I HAVE SURVEYED THE ABOVE DESCRIBED PROPERTY AS SHOWN
ACCORDING TO THE OFFICIAL RECORDS AND THAT THIS PLAT OF SURVEY IS A CORRECT
REPRESENTATION OF SAID SURVEY

Robert F. Reider 10-2-91
ROBERT F. REIDER, PLS-1251 DATED



CAROW LAND SURVEYING CO., INC.

1837 W. WISCONSIN AVE., P.O. BOX 1297
APPLETON, WISCONSIN 54912-1297
PHONE 414-731-4168 FAX 731-5673

SCALE	1"=30'
DRAWN BY	rr dt RFR
PROJECT NO	A9110.1