


PARCEL "A"
PER DOCUMENT NUMBER 642942

THE NORTH SEVENTY-FIVE (75) FEET, FRONT AND REAR OF THE 1/2) OF THAT PART OF THE SOUTH TWENTY AND TWO-THIRDS (2 SOUTH EAST 1/4 OF SECTION NINE (9) TOWNSHIP TWENTY (20) SEVENTEEN (17) EAST, LYING EAST OF THE EASTERLY LINE OF FORMERLY KNOWN AS STATE HIGHWAY NO. 125.

PARCEL "B"
(AREA OF ADVERSE POSSESSION)

A PART OF GOVERNMENT LOT THREE (3) SECTION NINE (9), TOWNSHIP TWENTY (20) NORTH, RANGE SEVENTEEN (17) EAST, TOWN OF MENASHA, WINNEBAGO COUNTY, WISCONSIN, CONTAINING 0.08 ACRES OF LAND AND BEING DESCRIBED AS FOLLOWS:


COMMENCING AT THE SOUTH QUARTER CORNER OF SAID SECTION NINE (9), TOWNSHIP TWENTY (20) NORTH, RANGE SEVENTEEN (17) EAST, TOWN OF MENASHA, WINNEBAGO COUNTY, WISCONSIN, THENCE NORTH 03 DEGREES 22 MINUTES 48 SECONDS WEST 34.02 FEET TO THE CENTER LINE OF SAID STREET TO A POINT ON THE NORTH 20 2/3 RODS OF SAID GOVERNMENT LOT 3; THENCE NORTH 88 DEGREES 51 MINUTES 16 SECONDS EAST 33.02 FEET ALONG SAID LINE TO THE EAST LINE OF NORTH LAKE STREET; THENCE CONTINUING NORTH 83 DEGREES 51 MINUTES 16 SECONDS EAST 790.12 FEET TO A POINT THAT IS SOUTH 88 DEGREES 51 MINUTES 16 SECONDS WEST 38 FEET MORE OR LESS FROM THE SHORE OF LITTLE LAKE BUTTE DES MORTS AND THE START OF A MEANDER LINE; THENCE NORTH 03 DEGREES 22 MINUTES 48 SECONDS WEST 5.64 FEET ALONG SAID MEANDER LINE TO A POINT THAT IS SOUTH 88 DEGREES 38 MINUTES 08 SECONDS WEST 38 FEET FROM THE SHORE OF LITTLE LAKE BUTTE DES MORTS AND TERMINATING AT THE MEANDER LINE; THENCE SOUTH 88 DEGREES 38 MINUTES 08 SECONDS WEST 156.17 FEET TO A POINT ON THE EAST LINE OF NORTH LAKE STREET; THENCE SOUTH 88 DEGREES 38 MINUTES 08 SECONDS WEST 147.13 FEET TO THE TRUE POINT OF BEGINNING.

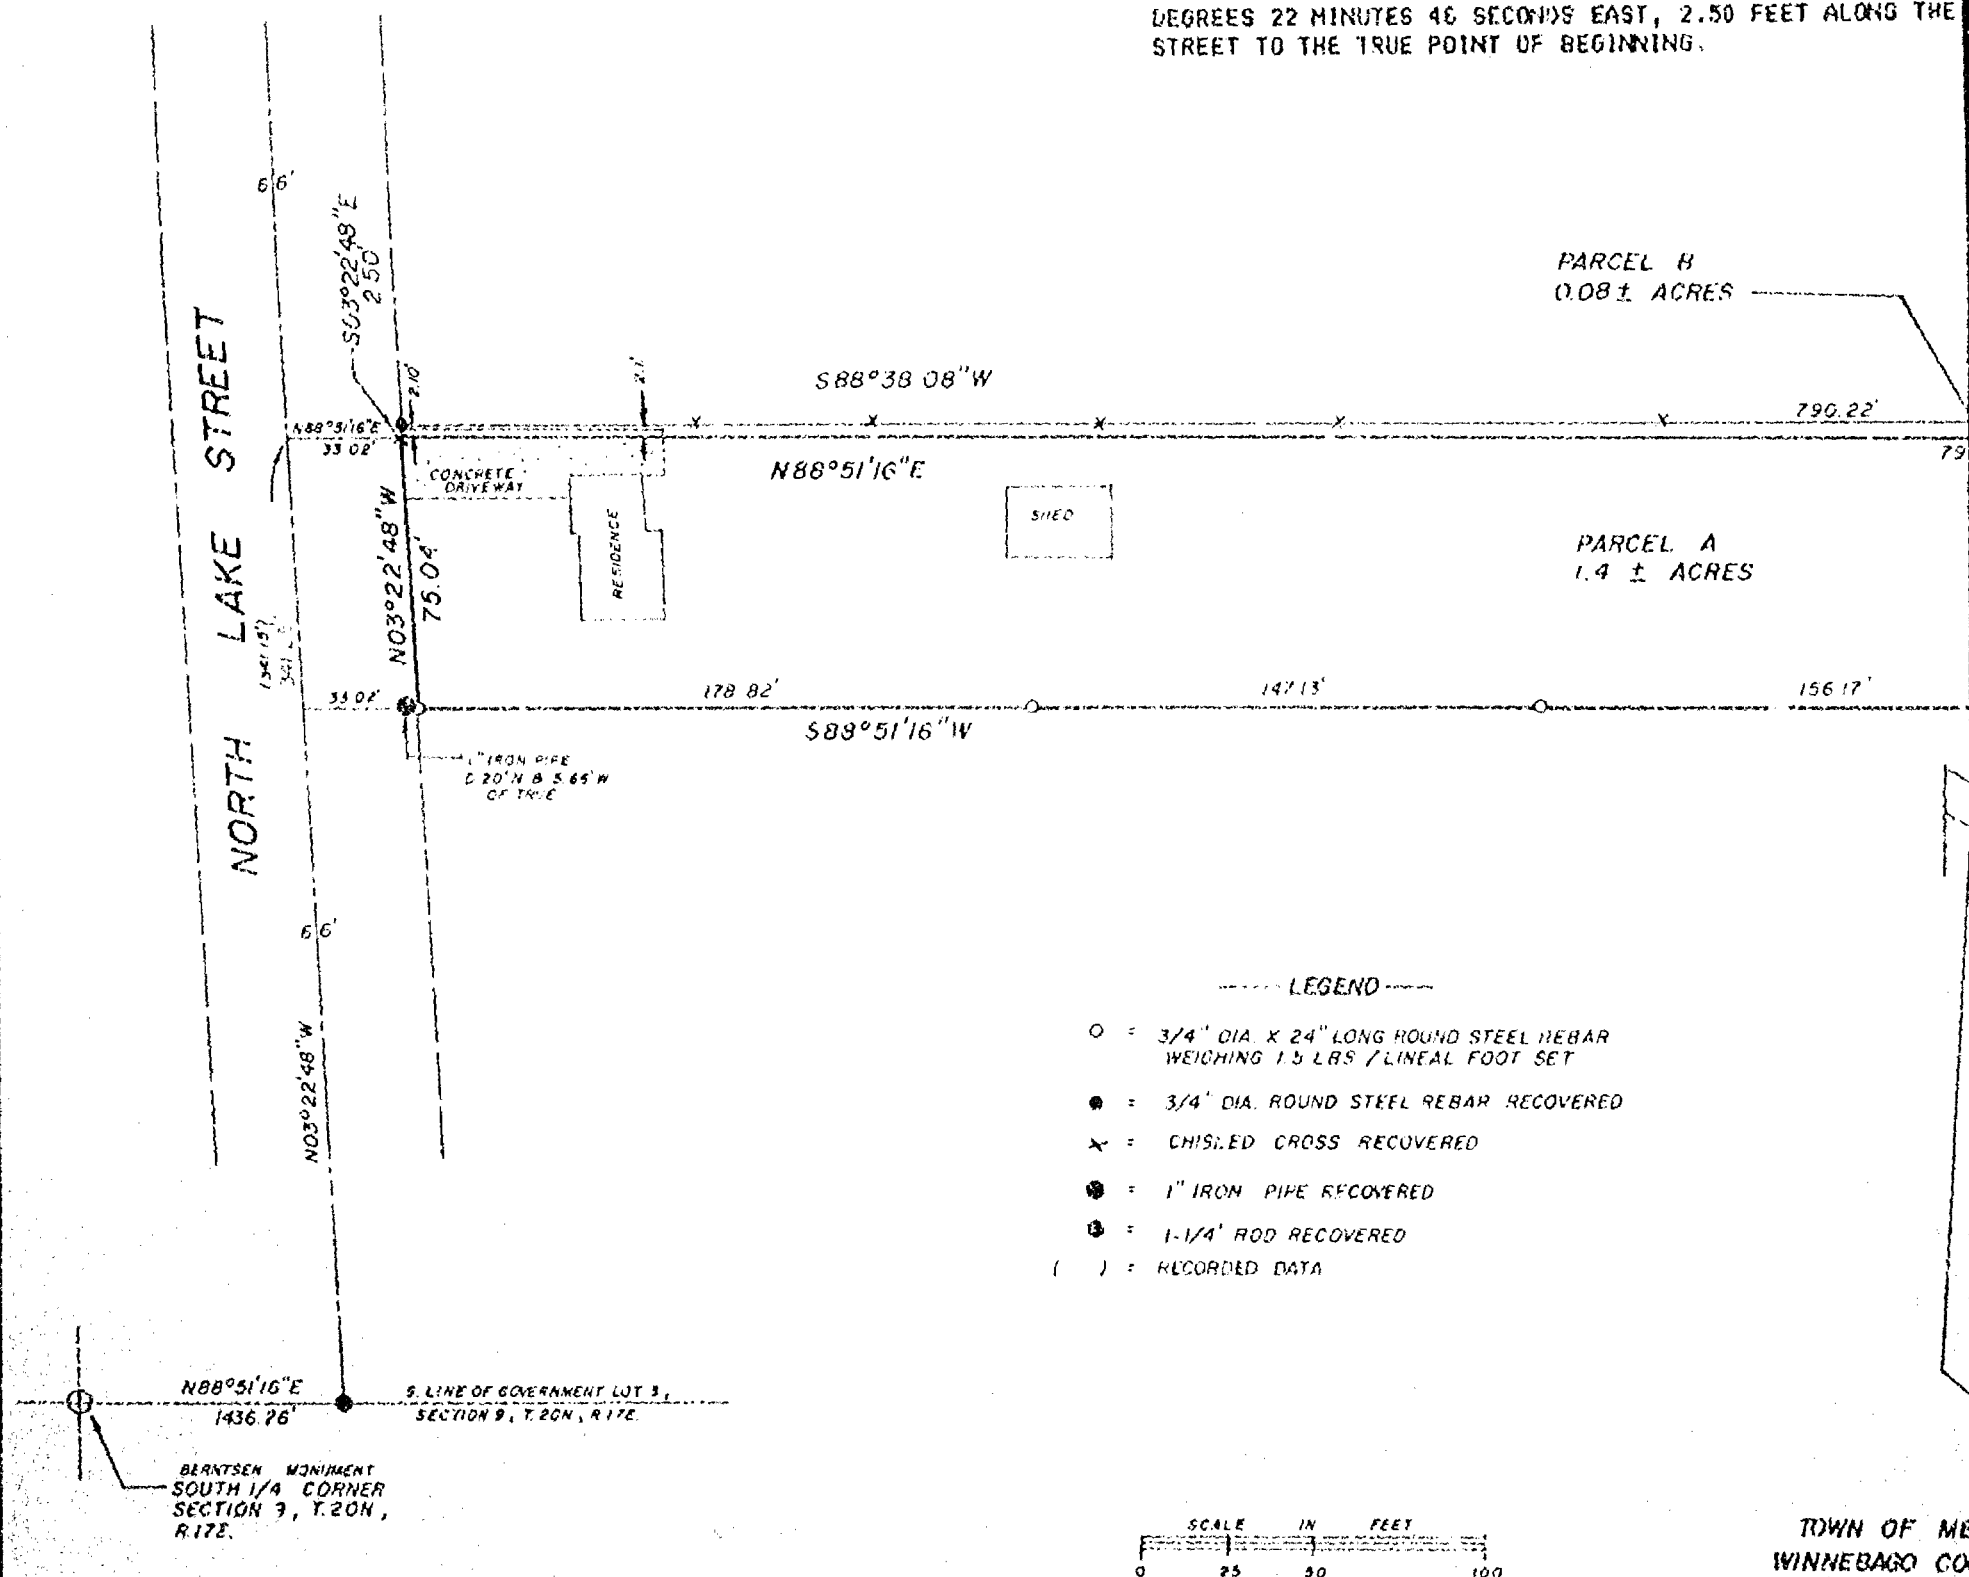

NORTH ONE-HALF (IN
2/3) RODS OF THE
NORTH, RANGE
NORTH LAKE ST.,

SHIP TWENTY (20)
BAGO COUNTY,
IBED AS FOLLOWS:

1. THENCE NORTH 88
THE SOUTH LINE OF
LAKE STREET;
.17 FEET ALONG
LINE OF THE SOUTH
GREES 51 MINUTES
LINE OF NORTH
ES 16 SECONDS
MINUTES 16
TLE LAKE BUTTE
01 DEGREE 08
NE TO A POINT
FEET MORE OR LESS
ATION OF SAID
NDS WEST 790.22
HENCE SOUTH 03
EAST LINE OF LAKE

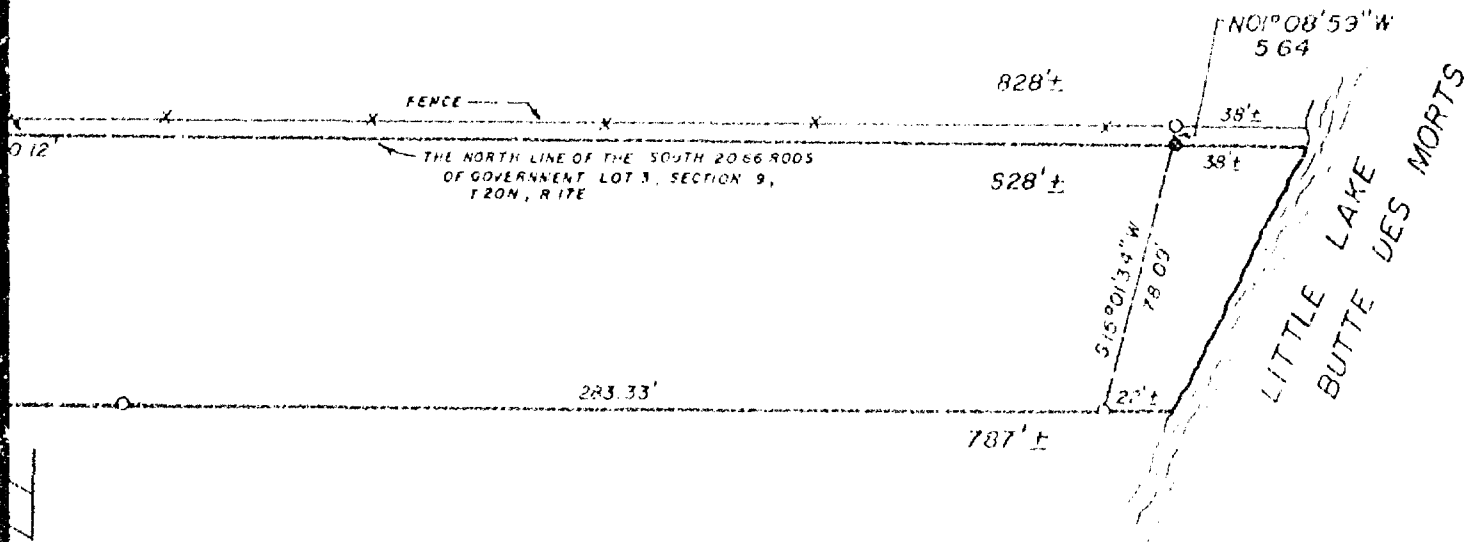

SURVEYOR'S CERTIFICATE

I, LAWRENCE C. KRIESCHER, WISCONSIN REGISTERED LAND SURVEYOR,
HEREBY CERTIFY THAT I HAVE SURVEYED THE ABOVE DESCRIBED
PROPERTY AND THAT THE MAP SHOWN IS A TRUE AND ACCURATE
REPRESENTATION THEREOF TO THE BEST OF MY KNOWLEDGE AND BELIEF.

DATED THIS 29th DAY OF OCTOBER, 1991.

Lawrence C. Kriescher
WISCONSIN REGISTERED LAND SURVEYOR, S-1599
LAWRENCE C. KRIESCHER



REVISIONS	BY

SCHULER & ASSOCIATES

CONSULTING ENGINEERS & LAND SURVEYORS
2711 N. MASON STREET, SUITE F APPLETON, WI 54914-2226 (414) 734-2107

PLAT OF SURVEY FOR:

PEARL MILLS
160 S. GREEN BAY RD. # 203
TEENAH, WI 54956


DRAWN
CHECKED
DATE 10-29-91
SCALE 1" = 50'
JOB NO. 91-1899
SHEET 1
OF 1 SHEETS

Part of Government Lot 3 Section 9, Township 20
North, Range 17 East, Town of Menasha, Winnebago
County, Wisconsin.

SURVEY FOR: Attorney Littlefield

SCALE: 1" = 20'

Bearings are oriented to match U.S.H. "41",
R/W Plat bearings with the South Line of
Government Lot 3, Section 9, T 20 N, R 17 E,
bearing N 88°51'16" E.

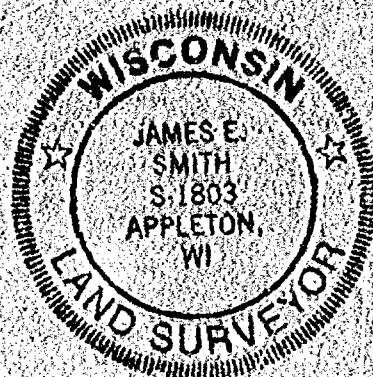

LEGEND

- 3/4" REBAR SET
 1-1/4" STEEL REBAR SET
 SECTION MONUMENT (BEHNTSEN)
 F R N A J L
 1" IRON PIPE FOUND
 2" IRON PIPE FOUND
 3/4" REBAR FOUND
 1-1/4" REBAR FOUND
 FENCE
 CHISELED "X"
 RAIL ROAD SPIKE
 RECORDED AS

SURVEYOR'S CERTIFICATE

I, hereby certify that I have surveyed the property as shown and described, according to official records and that the plat above drawn is an accurate and correct representation of said survey, to the best of my knowledge and belief.

DATA

REGISTERED LAND SURVEYOR

Martenson & Eisele, Inc.

CONSULTING ENGINEERING & LAND SURVEYING

1319 AMERICAN COURT

NEENAH WIS. 54956

PHONE - 731-0381

FIELD BOOK

PAGE

PROJECT NO. 269-2258

THIS INSTRUMENT WAS DRAFTED BY: BAW



Martenson & Eisele, Inc.

- Civil Engineering
- Municipal Engineering
- Construction Supervision
- Construction Inspection
- Consulting Engineering
- Land Subdividing
- Land Planning
- Property Surveys
- Topographical Surveys
- Certified Soil Testing

1919 American Court
Neenah, Wisconsin 54953
Telephone 414-731-0381
FAX 414-733-3578

Stanley C. Martenson, P.E.
David O. Eisele, P.L.S.
Charles F. Cooper, P.L.S.
John R. Devel, P.E.
James E. Smith, P.L.S.
Jeffrey W. Schultz, E.I.T.

Description

(Lands to be Quit Claimed)

Part of Government Lot 3, Section 9, Town 20 North, Range 17 East, Town of Menasha, Winnebago County, Wisconsin described as follows:

Commencing at the South 1/4 corner of said Section 9; thence N 88°-51'-16" E, along the South line of said Government Lot 3, a distance of 1436.26 feet; thence N 03°-22'-48" W, along the centerline of North Lake Street, 34.15 feet to the point of beginning; thence N 88°-51'-16" E, along the North line of the South 20.68 rods of said Government Lot 3, a distance of 823.02 feet being S 88°-51'-16" W, 20 feet more or less from the West shore of Little Lake Butte Des Morts; thence S 89°-02'-06" W, 823.12 feet; thence S 03°-22'-48" E, along the centerline of North Lake Street 2.60 feet to the point of beginning containing 0.025 acres subject to all assessments and restrictions of record.

For: Atty Littlefield

Date: June 15, 1989

Project: 269-2258