



9-20-17

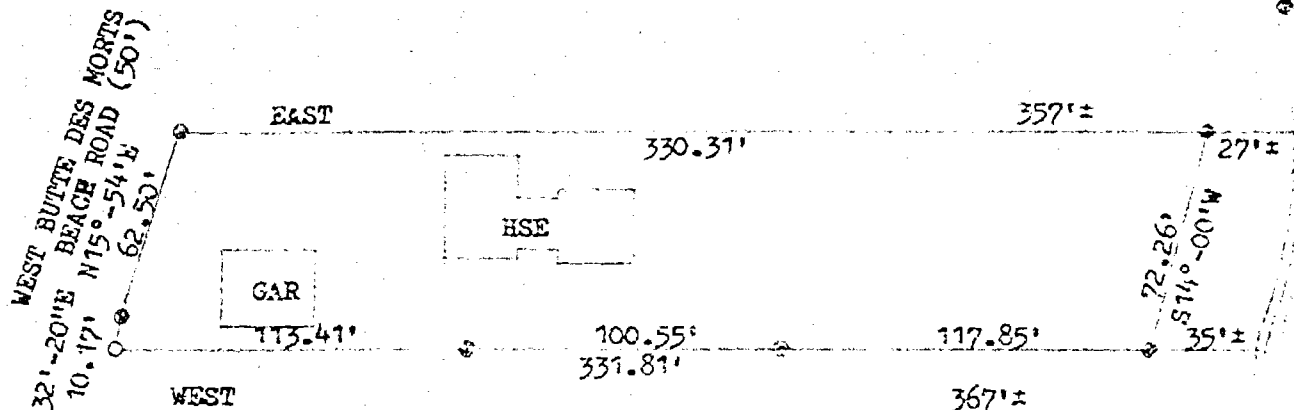

○ = 3/4" SOLID ROUND #6 IRON
REBAR FOUND
⊙ = 3/4 x 24" SOLID ROUND #6
IRON REBAR SET

LITTLE LAKE
BUTTE DES MORTS

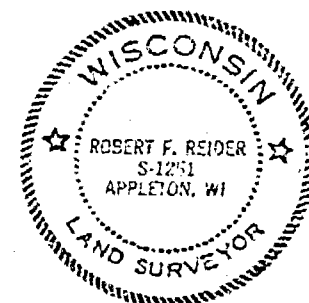

Lot Twenty (20) in WEST BUTTE DES MORTS BEACH PLAT, in the Town
of Menasha, Winnebago County, Wisconsin,

And

A parcel of land in Government Lot 2 and in the NE 1/4 of the
SE 1/4 of Section 9, T20N, R17E, Town of Menasha, Winnebago County,
Wisconsin, bounded and described as follows:

Beginning at the SW corner of Lot 20 of the West Butte Des Morts
Beach Plat; thence S 10° 32' 20" W 10.17 feet; thence due East
372 feet more or less to a point on the west shore of Little Lake
Butte Des Morts; thence in a generally northerly direction along
the west shore of said Little Lake Butte Des Morts approximately
10 feet to the Southeast corner of Lot 20 of the West Butte Des
Morts Beach Plat; thence due West along the South line of Lot 20
of said West Butte Des Morts Beach Plat 372 feet more or less to the
point of beginning, containing 0.09 acres more or less.

I, ROBERT F. REIDER, CERTIFY THAT THIS
PLAT OF SURVEY IS A CORRECT REPRESENTA-
TION OF THE ABOVE DESCRIBED PROPERTY.

Robert F. Reider 4-23-81

REVISIONS	MRS. LEONARD KRUEGER, 1575 W. BUTTE DES MORTS BEACH RD. NEENAH, WISCONSIN 54956		
	CAROW LAND SURVEYING CO., INC., P.O. BOX 1297 1837 W. WISCONSIN AVE. • APPLETON, WI 54912		
	DRAWN BY IT-KV	TFH	SCALE 1"=60'
	APPROVED JEL	LEC	DATE 4-23-81
		DRAWING NO. A814-143	