


PLAT OF SURVEY

Lot 26 of West Field Estates, Village of Fox Crossing, Winnebago County, Wisconsin.

#	RADIUS	ARC	CHORD	CHD BEARING	DELTA
C1	339.82'	136.30'	135.38'	N11°34'51"W	22°58'50"
C2	339.82'	33.80'	33.79'	N25°55'15"W (S26°01'49"E)	5°41'58"
C3	309.53'	5.31'	5.31'	N28°17'11"W (S28°23'19"E)	0°58'58"
C4	309.53'	149.63'	148.18'	N13°56'47"W	27°41'50"

North is referenced to the Wisconsin
County Coordinate System, Winnebago
County (NAD 1983 datum)

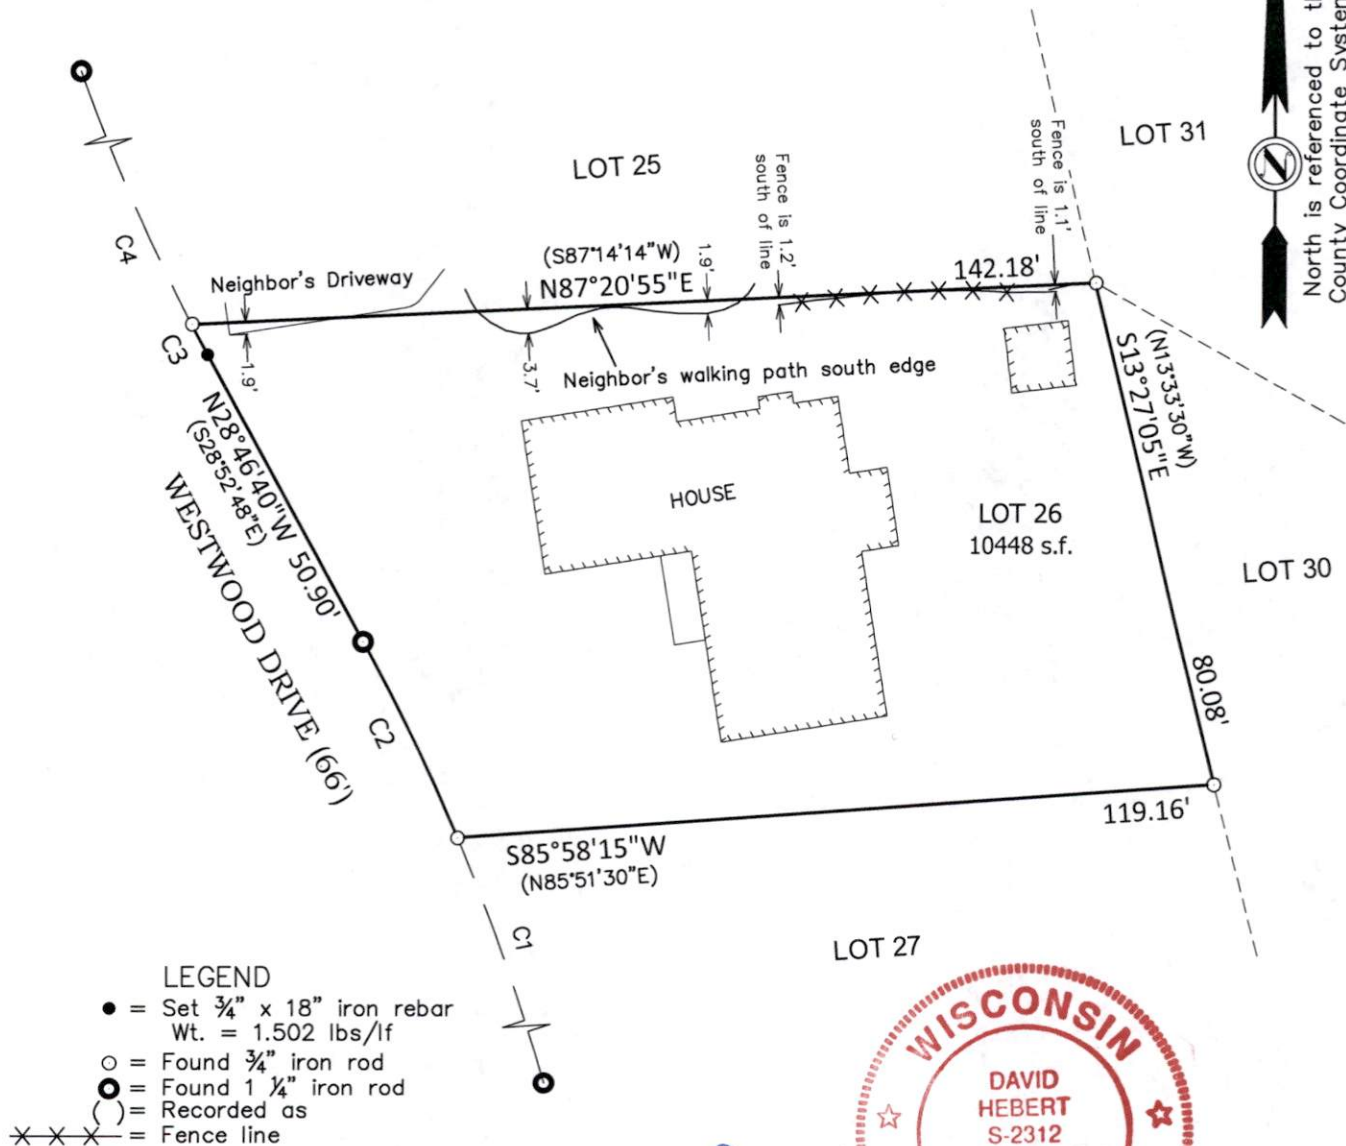

I, David Hebert, Professional Land Surveyor, do hereby certify that this plat of survey complies with Chapter A-E 7 and is correct to the best of my knowledge and belief.



Hebert Associates, Inc. Land Surveying

1110 W. Wisconsin Ave.
Appleton, WI 54914

920-734-8373
Fax: 920-734-3968

FOR:

Dena Swanson
1421 Westwood Dr.
Neenah, WI. 54956

DATE: 9-4-25

DRAFTED BY: A.S./D.H.

SCALE: 1"=30'

DRAWING NUMBER:

25052A01