



PLAT OF SURVEY

ALL OF LOT 15 OF "GOLF VILLAGE", IN SECTION 9, TOWNSHIP 20 NORTH, RANGE 17 EAST,
VILLAGE OF FOX CROSSING, WINNEBAGO COUNTY, WISCONSIN.

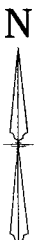

BEARINGS ARE REFERENCED TO
MATCH "GOLF VILLAGE"

Scale 1 inch = 30 feet

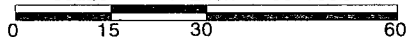


SURVEY FOR:
MICHAEL MEACHAM
700 TREYBURN CT.
NEENAH, WI 54956

CURVE TABLE

Curve	Radius	Delta	Length	Chord Bearing	Chord
1	60.00'	40°41'37"	42.61'	N37°00'28"E	41.72'
2	771.58'	8°17'10"	111.59'	S88°38'53"W	111.49'
3	1420.00'	1°38'20"	40.62'	S85°19'28"W	40.62'

14

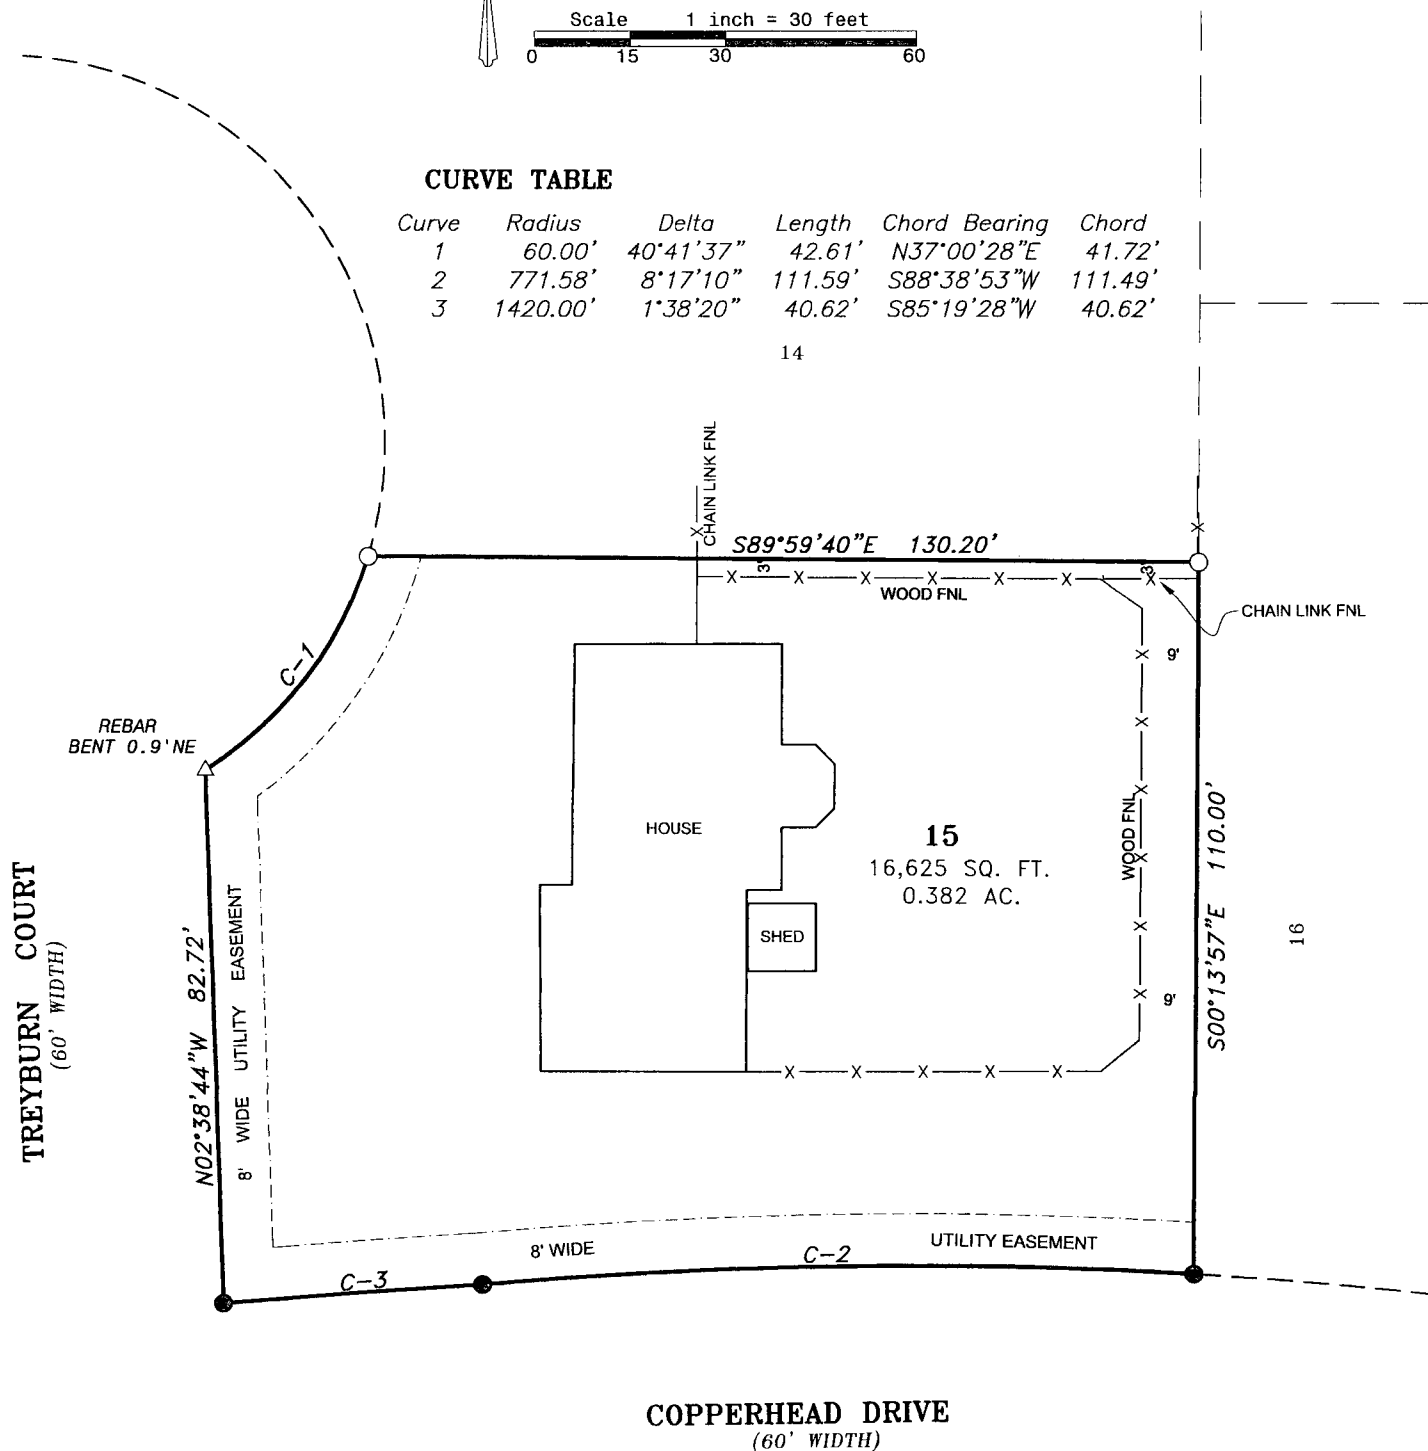

I, Andrew J. Shie , Wisconsin Professional Land Surveyor, hereby certify that I have fully complied with A-E7 of the Wisconsin State Statutes, and that I have surveyed and mapped all boundaries shown on this map to the best of my knowledge and belief.

Andrew & Ship

6/18/2020