


008-4966

"PLAT OF SURVEY"

SHOWING LOT 24, GOLF VILLAGE, LOCATED IN SECTION 9, TOWNSHIP 20 NORTH, RANGE 17 EAST, TOWN OF MENASHA, WINNEBAGO COUNTY, WISCONSIN.


COPPERHEAD DR. (60')

BLACKMOOR CIR. (60')

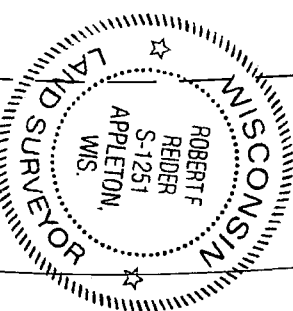

I HEREBY CERTIFY THAT I HAVE SURVEYED THE ABOVE DESCRIBED PROPERTY AS SHOWN ACCORDING TO THE OFFICIAL RECORDS AND THAT THIS PLAT OF SURVEY IS A CORRECT REPRESENTATION OF SAID SURVEY TO THE BEST OF MY KNOWLEDGE AND BELIEF.

ROBERT F. REIDER, RLS-1251
DATED 6-18-14

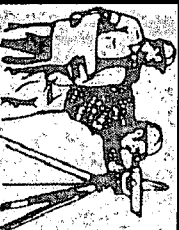

CAROW LAND SURVEYING CO., INC.

615 N. LYNDALE DRIVE, P.O. BOX 1297
APPLETON, WISCONSIN 54912-1297
PHONE: (920)731-4168 FAX: (920)731-5673


CURVE TABLE:				
CURVE	RADIUS	CENTRAL ANGLE	ARC LENGTH	CHORD BEARING
C1	1480.00	01°41'16"	43.60	N85°20'56"E
C2	711.58	07°17'37"	90.58	N88°09'06.5"E

LEGEND:

- = 3/4" X 18" IRON REBAR SET, WEIGHING 1.502 LBS. PER LIN. FT. OVER 1-1/4" IRON REBAR
- ⊗ = 1-1/4" IRON REBAR FOUND
- ▲ = 5" SPIKE SET OVER IRON REBAR
- △ = LATHE SET
- ⊞ = ELECTRICAL PEDESTAL
- ⊞ = TELEPHONE PEDESTAL
- ⊞ = CABLE PEDESTAL
- = RECORDED AS

NORTH IS REFERENCED TO THOSE BEARINGS SHOWN ON THE RECORDED PLAT OF "GOLF VILLAGE", LOCATED IN SECTION 9, TOWNSHIP 20 NORTH, RANGE 17 EAST, TOWN OF MENASHA, WINNEBAGO COUNTY, WISCONSIN.

NOTE:
THE ENTIRE PARCEL WAS NOT FIELD SURVEYED AND ANY IMPROVEMENTS ARE NOT SHOWN PER CLIENTS INSTRUCTIONS.

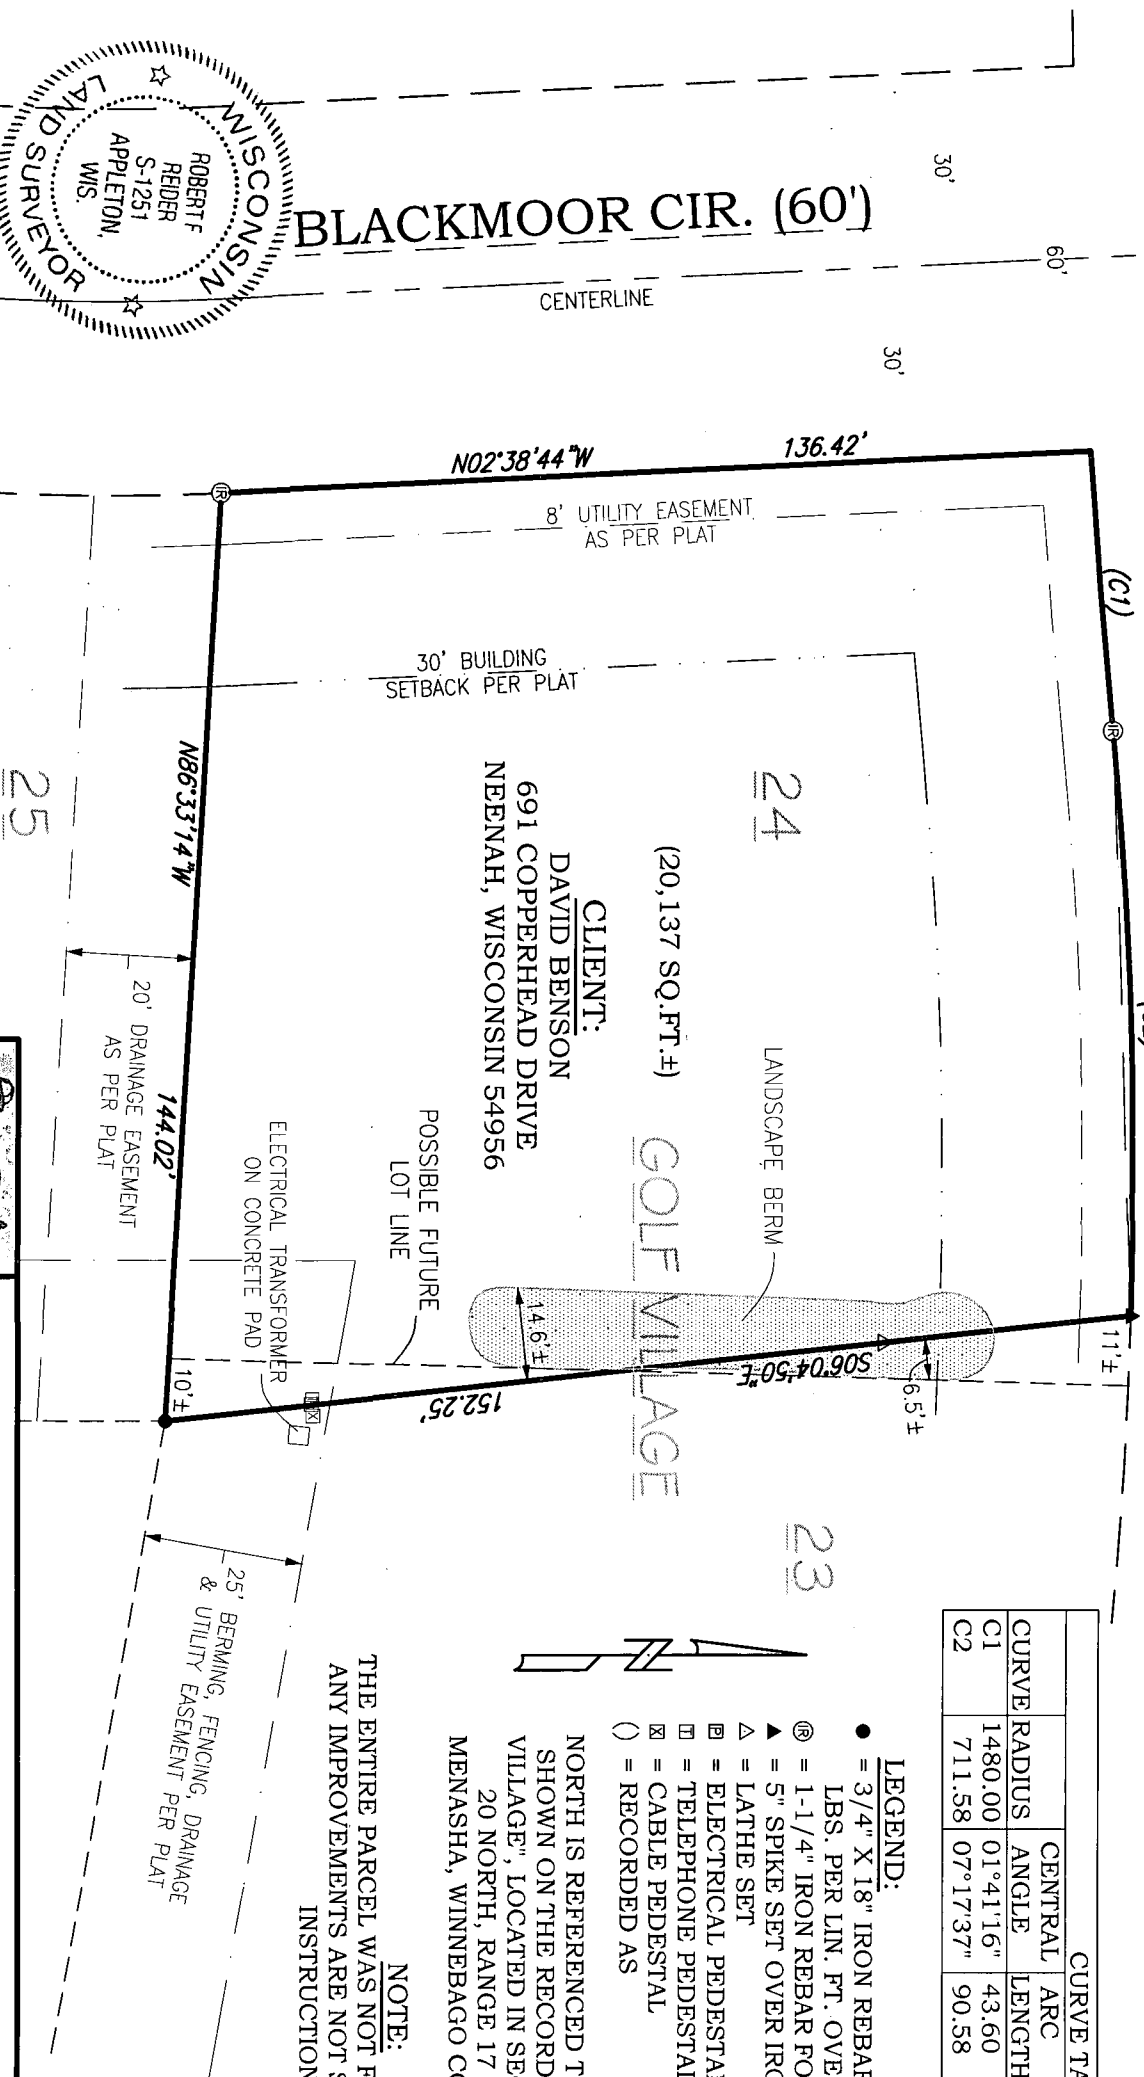

SCALE
1" = 30'

DRAWN BY
cp RDD

PROJECT NO.
A1405.13