

9-20-17

PLAT OF SURVEY

Lot 4, Westfield Estates, Town of Menasha, Winnebago County, Wisconsin



WEST WOOD COURT

Bearings are orientated to match
WESTFIELD ESTATES plat bearings.

CURVE DATA

A-B
RADIUS 327.14'
CHORD 134.05'
CH. BEARING N 11° 27' 22" E
CENTRAL ANG. 23° 38' 44"
ARC 135.01'

C-D
RADIUS 60.00'
CHORD 31.53'
CH. BEARING N 74° 57' 52" W
CENTRAL ANG. 30° 28' 16"
ARC 31.91'

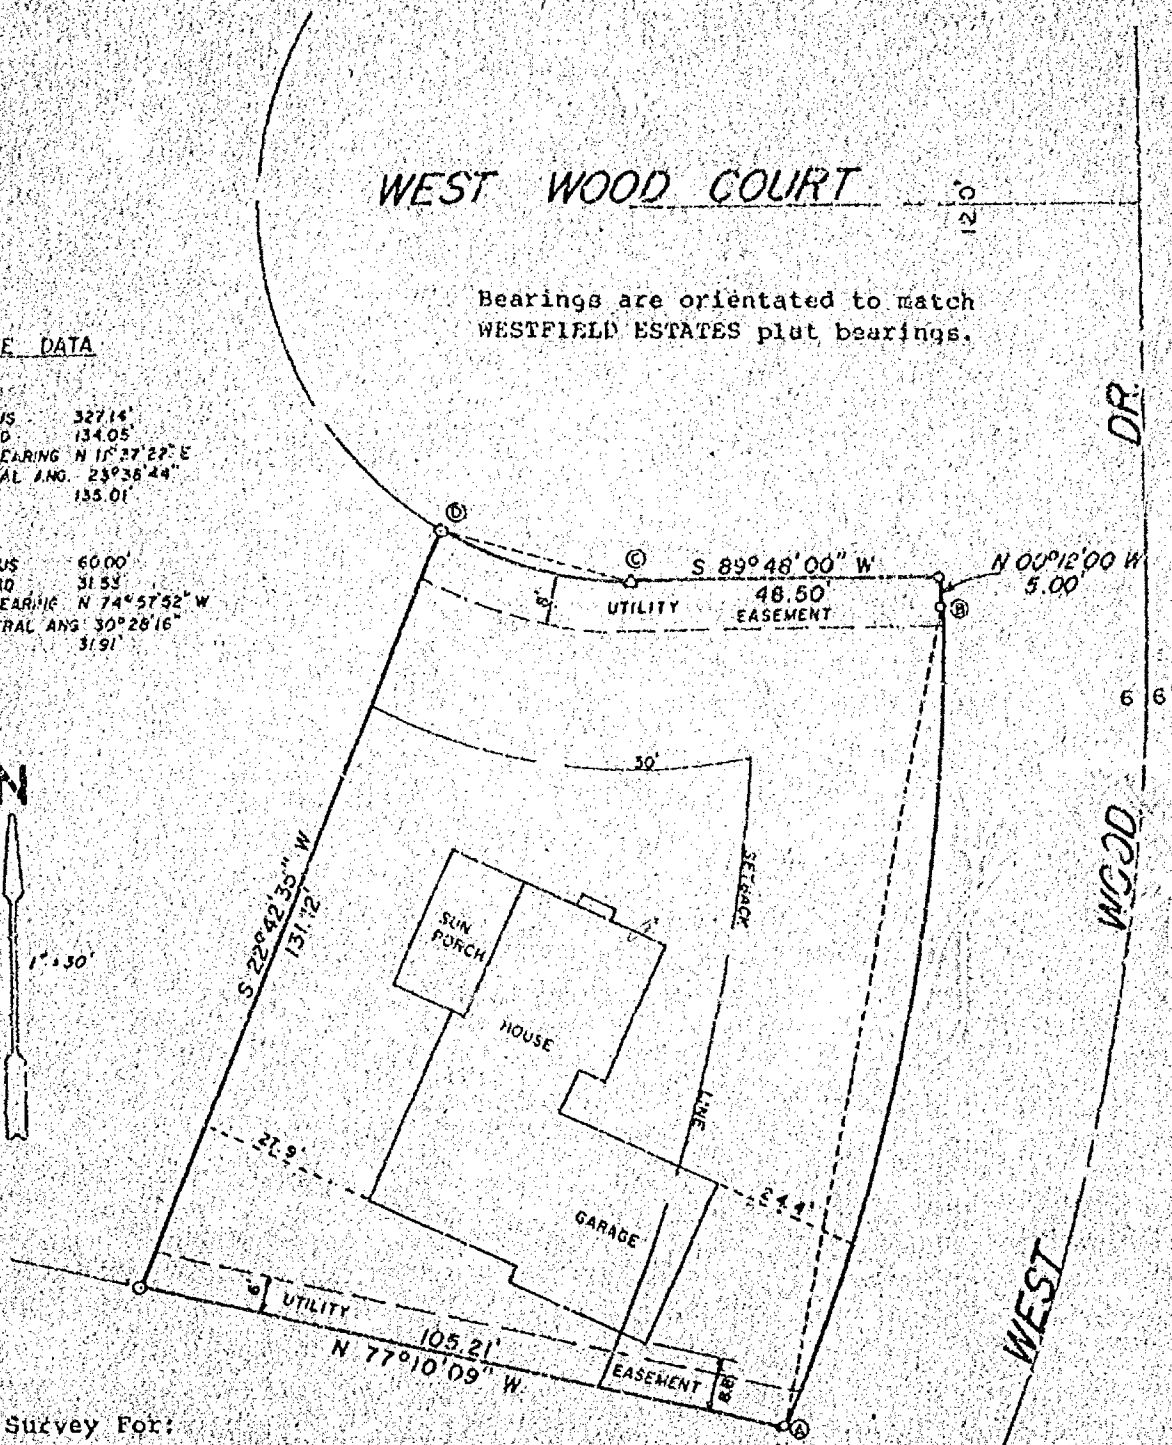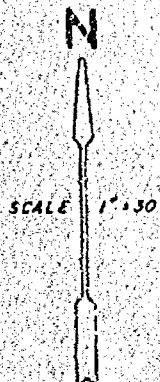

Survey For:

Mr. & Mrs. Pat Vosh
1326 Westwood Dr.
Neenah, WI 54956

LEGEND


- 3/4" REBAR SET
- 1-1/4" STEEL REBAR SET
- SECTION MONUMENT
- PK NAIL
- 1" IRON PIPE FOUND
- 2" IRON PIPE FOUND
- 3/4" REBAR FOUND
- 1-1/4" REBAR FOUND
- FENCE
- CHISELED "X"
- RAIL ROAD SPIKE
- () RECORDED AS

SURVEYOR'S CERTIFICATE

I, hereby certify that I have surveyed the property as shown and described, according to official records and that the plat above drawn is an accurate and correct representation of said survey, to the best of my knowledge and belief.

8-1-89
DATE

James D. Smith
REGISTERED LAND SURVEYOR

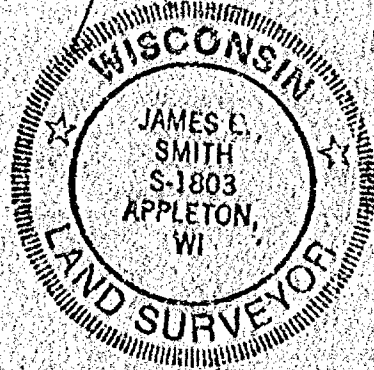

Martenson & Eisele, Inc.

CONSULTING ENGINEERING & LAND SURVEYING
1919 AMERICAN COURT
NEENAH WIS. 54956
PHONE - 731-0381

FIELD BOOK _____
PAGE _____

PROJECT NO. 259-252

THIS INSTRUMENT WAS DRAFTED BY: MAS