
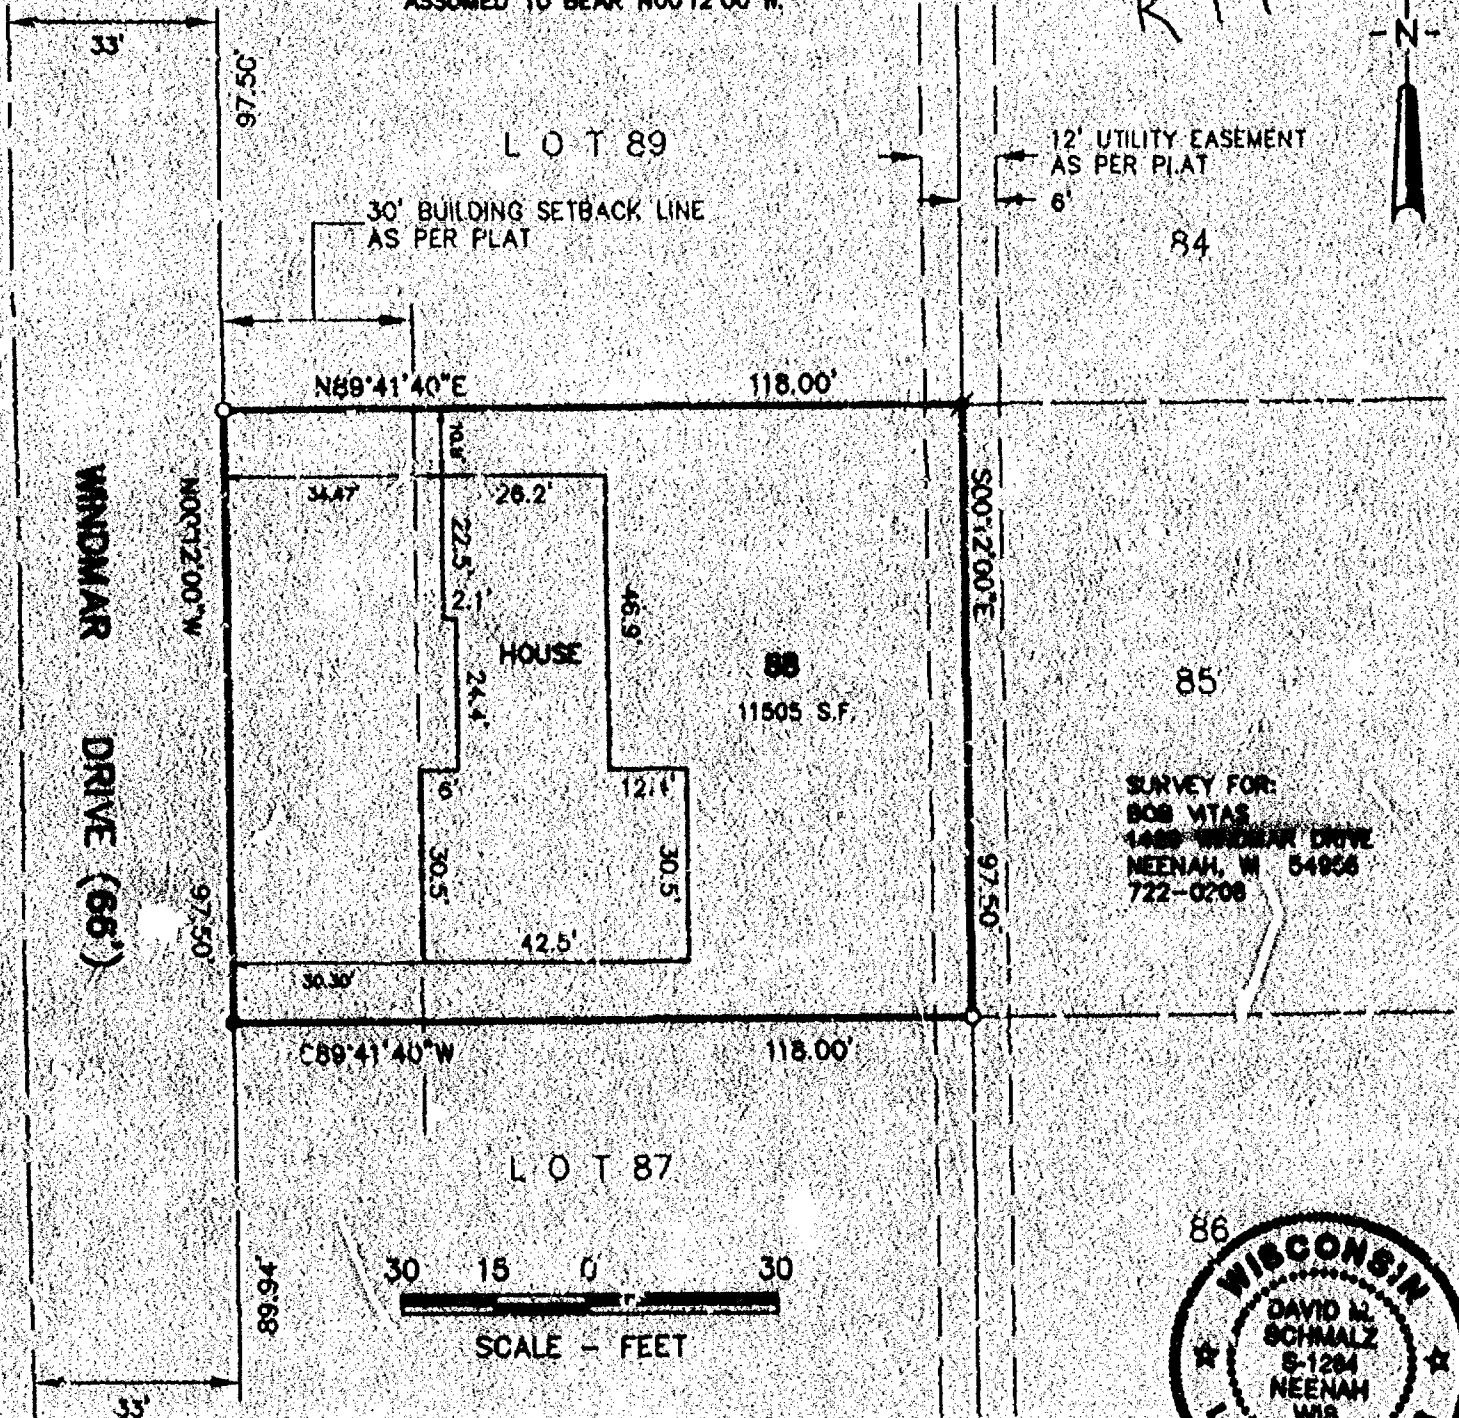


CERTIFICATE OF SURVEY

BEING LOT 88, FIRST ADDITION WESTFIELD ESTATES, TOWN OF MENASHA, WINNEBAGO COUNTY, WISCONSIN.

NORTH IS REFERENCED TO THE EAST RIGHT-OF-WAY LINE OF WINDMAR DRIVE, FIRST ADDITION TO WESTFIELD ESTATES, TOWN OF MENASHA, WINNEBAGO COUNTY, WISCONSIN, WHICH IS ASSUMED TO BEAR N00°12'00"W.

S 9
T 20
R 17

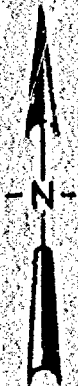

LEGEND

- - 3/4" x 24" ROUND IRON REBAR WEIGHING 1.5 lbs./lineal ft. SET
- ✕ - 1 1/4" ROUND STEEL REBAR FOUND
- ✕ - 3/4" ROUND STEEL REBAR FOUND
- - 1/2" PIPE FOUND

SURVEYOR'S CERTIFICATE

The property as shown and described on this map was surveyed under my direction and control according to the Wisconsin Administrative Code, Chapter A-E7 of Minimum Standards for Property Surveys, and is a correct representation of said survey, to the best of my knowledge and belief.

7-19-96
Date

David M. Schmalz
Registered Land Surveyor

McMAHON

ASSOCIATES, INC.

ENGINEERS
ARCHITECTS
SCIENTISTS
SURVEYORS

1445 McMahon Drive Neenah, WI 54956

Project No. 2672 96772-10 Date 7-18-96 Scale 1" = 30'

Drawn By CEP Field Book 55 Page 38

Mailing Address:

P.O. Box 1025 Neenah, WI 54957-1025

TEL: 414-751-4200 FAX: 414-751-4284

File No.