


Section 9 T20 R17

PLAT OF SURVEY

Being Lot 7 in Bridge View Estates, in the Town of Menasha,
Winnebago County, Wisconsin.

Client: Thomas J. and Nancy L. Breaker
115 E. Columbian, Neenah, Wisconsin 54956

HENNIG ROAD (60')

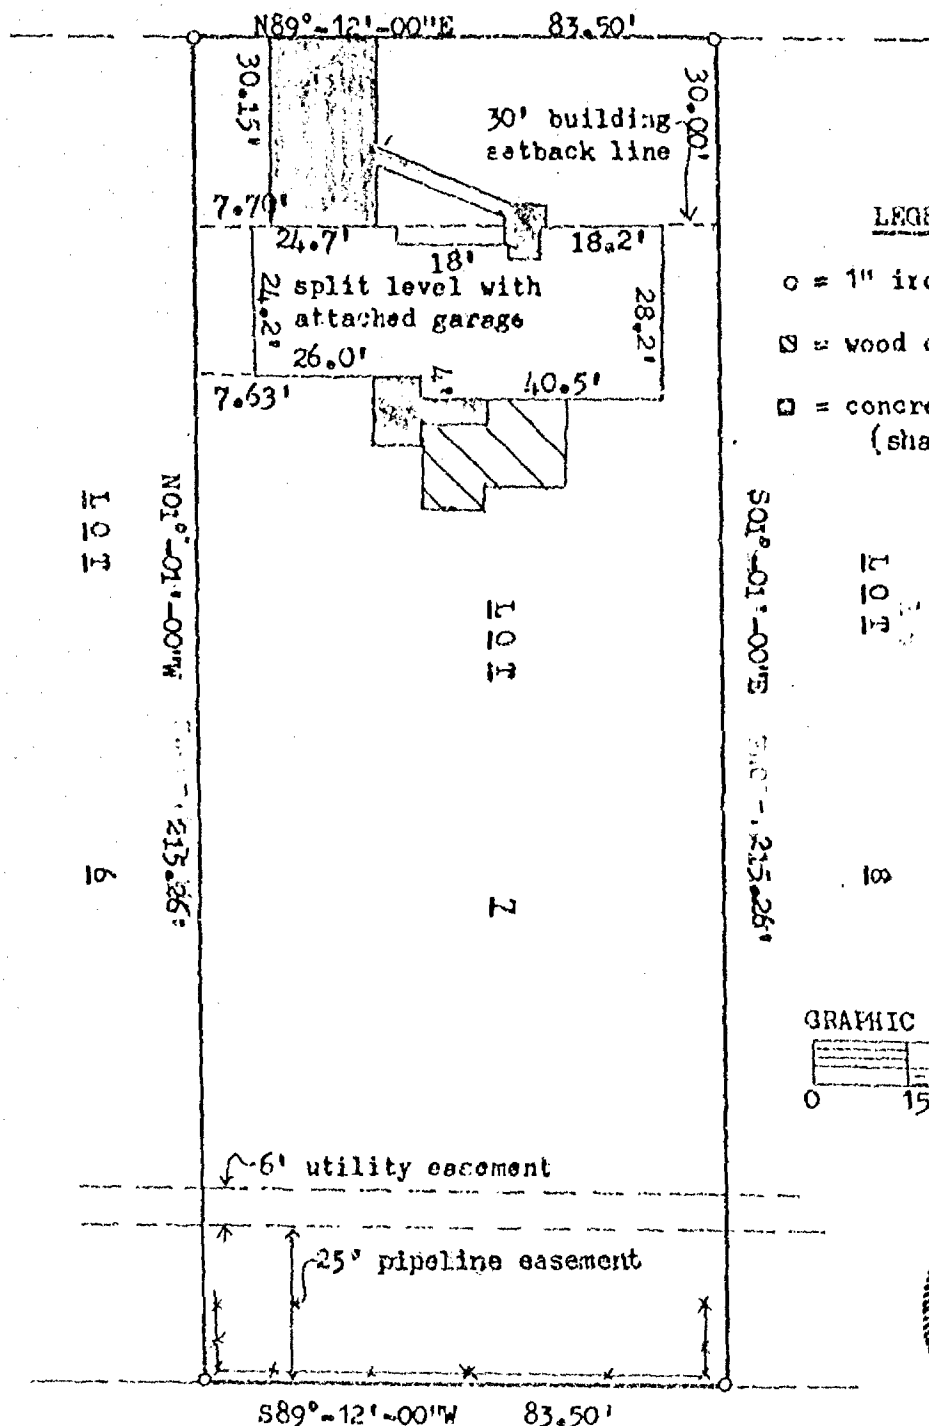


LEGEND

- = 1" iron pipe found
- = wood deck
- = concrete pavement (shaded)

GRAPHIC SCALE: 1" = 30'

0 15 30 60

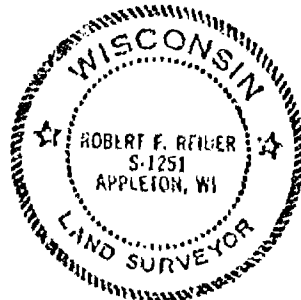

North is Referenced to the South line of Hennig Road which is assumed to bear N89°-12'-00"E.

I HEREBY CERTIFY THAT I HAVE SURVEYED THE ABOVE DESCRIBED PROPERTY AS SHOWN ACCORDING TO THE OFFICIAL RECORDS AND THAT THIS PLAT OF SURVEY IS A CORRECT REPRESENTATION OF SAID SURVEY

Robert F. Reiter
ROBERT F. REITER, SLS-1251

8-18-93
DATED



CAROW LAND SURVEYING CO., INC.

1837 W. WISCONSIN AVE., P.O. BOX 1297
APPLETON, WISCONSIN 54912-1297
PHONE 414-731-4168 FAX 731-5673

SCALE
1" = 30'

DRAWN BY
kv-bw SAW

PROJECT NO.
4853.32-93