
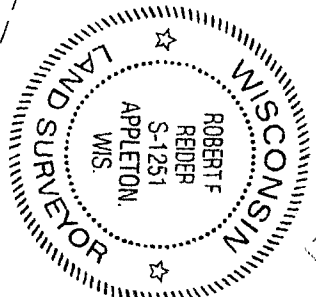


"PLAT OF SURVEY"

BEING ALL OF LOT 6, BUTTE DES MORTES PLACE, IN THE TOWN OF MENASHA, WINNEBAGO COUNTY, WISCONSIN.
SAID PARCEL CONTAINS 14,400 SQUARE FEET (0.331 ACRES) OF LAND MORE OR LESS.


NOTES:

- THE ORDINARY HIGH WATER MARK SETBACK IS NOT BASED ON AN OFFICIAL DETERMINATION AND PRIOR TO ANY BUILDING, AN OFFICIAL DETERMINATION OF THE ORDINARY HIGH WATER MUST BE MADE BY THE WINNEBAGO COUNTY ZONING DEPARTMENT OR OTHER AUTHORIZED PERSON. ALSO ALL BUILDING SETBACKS AND OTHER LAND USE REQUIREMENTS SHOULD BE VERIFIED BY THE WINNEBAGO COUNTY ZONING OFFICE PRIOR TO ANY CONSTRUCTION OR OTHER LAND USE ACTIVITY.
- ANY LAND BELOW THE ORDINARY HIGH WATER MARK OF A LAKE OR A NAVIGABLE STREAM IS SUBJECT TO THE PUBLIC TRUST IN NAVIGABLE WATERS THAT IS ESTABLISHED UNDER ARTICLE IX, SECTION 1 OF THE STATE CONSTITUTION.
- THE LOCATION OF THE APPROXIMATE ORDINARY HIGH WATER MARK SHALL BE THE POINT ON THE BANK OF A NAVIGABLE STREAM OR ON THE SHORE OF A LAKE UP TO WHICH THE PRESENCE AND ACTION OF SURFACE WATER IS SO CONTINUOUS AS TO LEAVE A DISTINCTIVE MARK BY EROSION, DESTRUCTION OF TERRESTRIAL VEGETATION, OR OTHER EASILY RECOGNIZED CHARACTERISTICS.

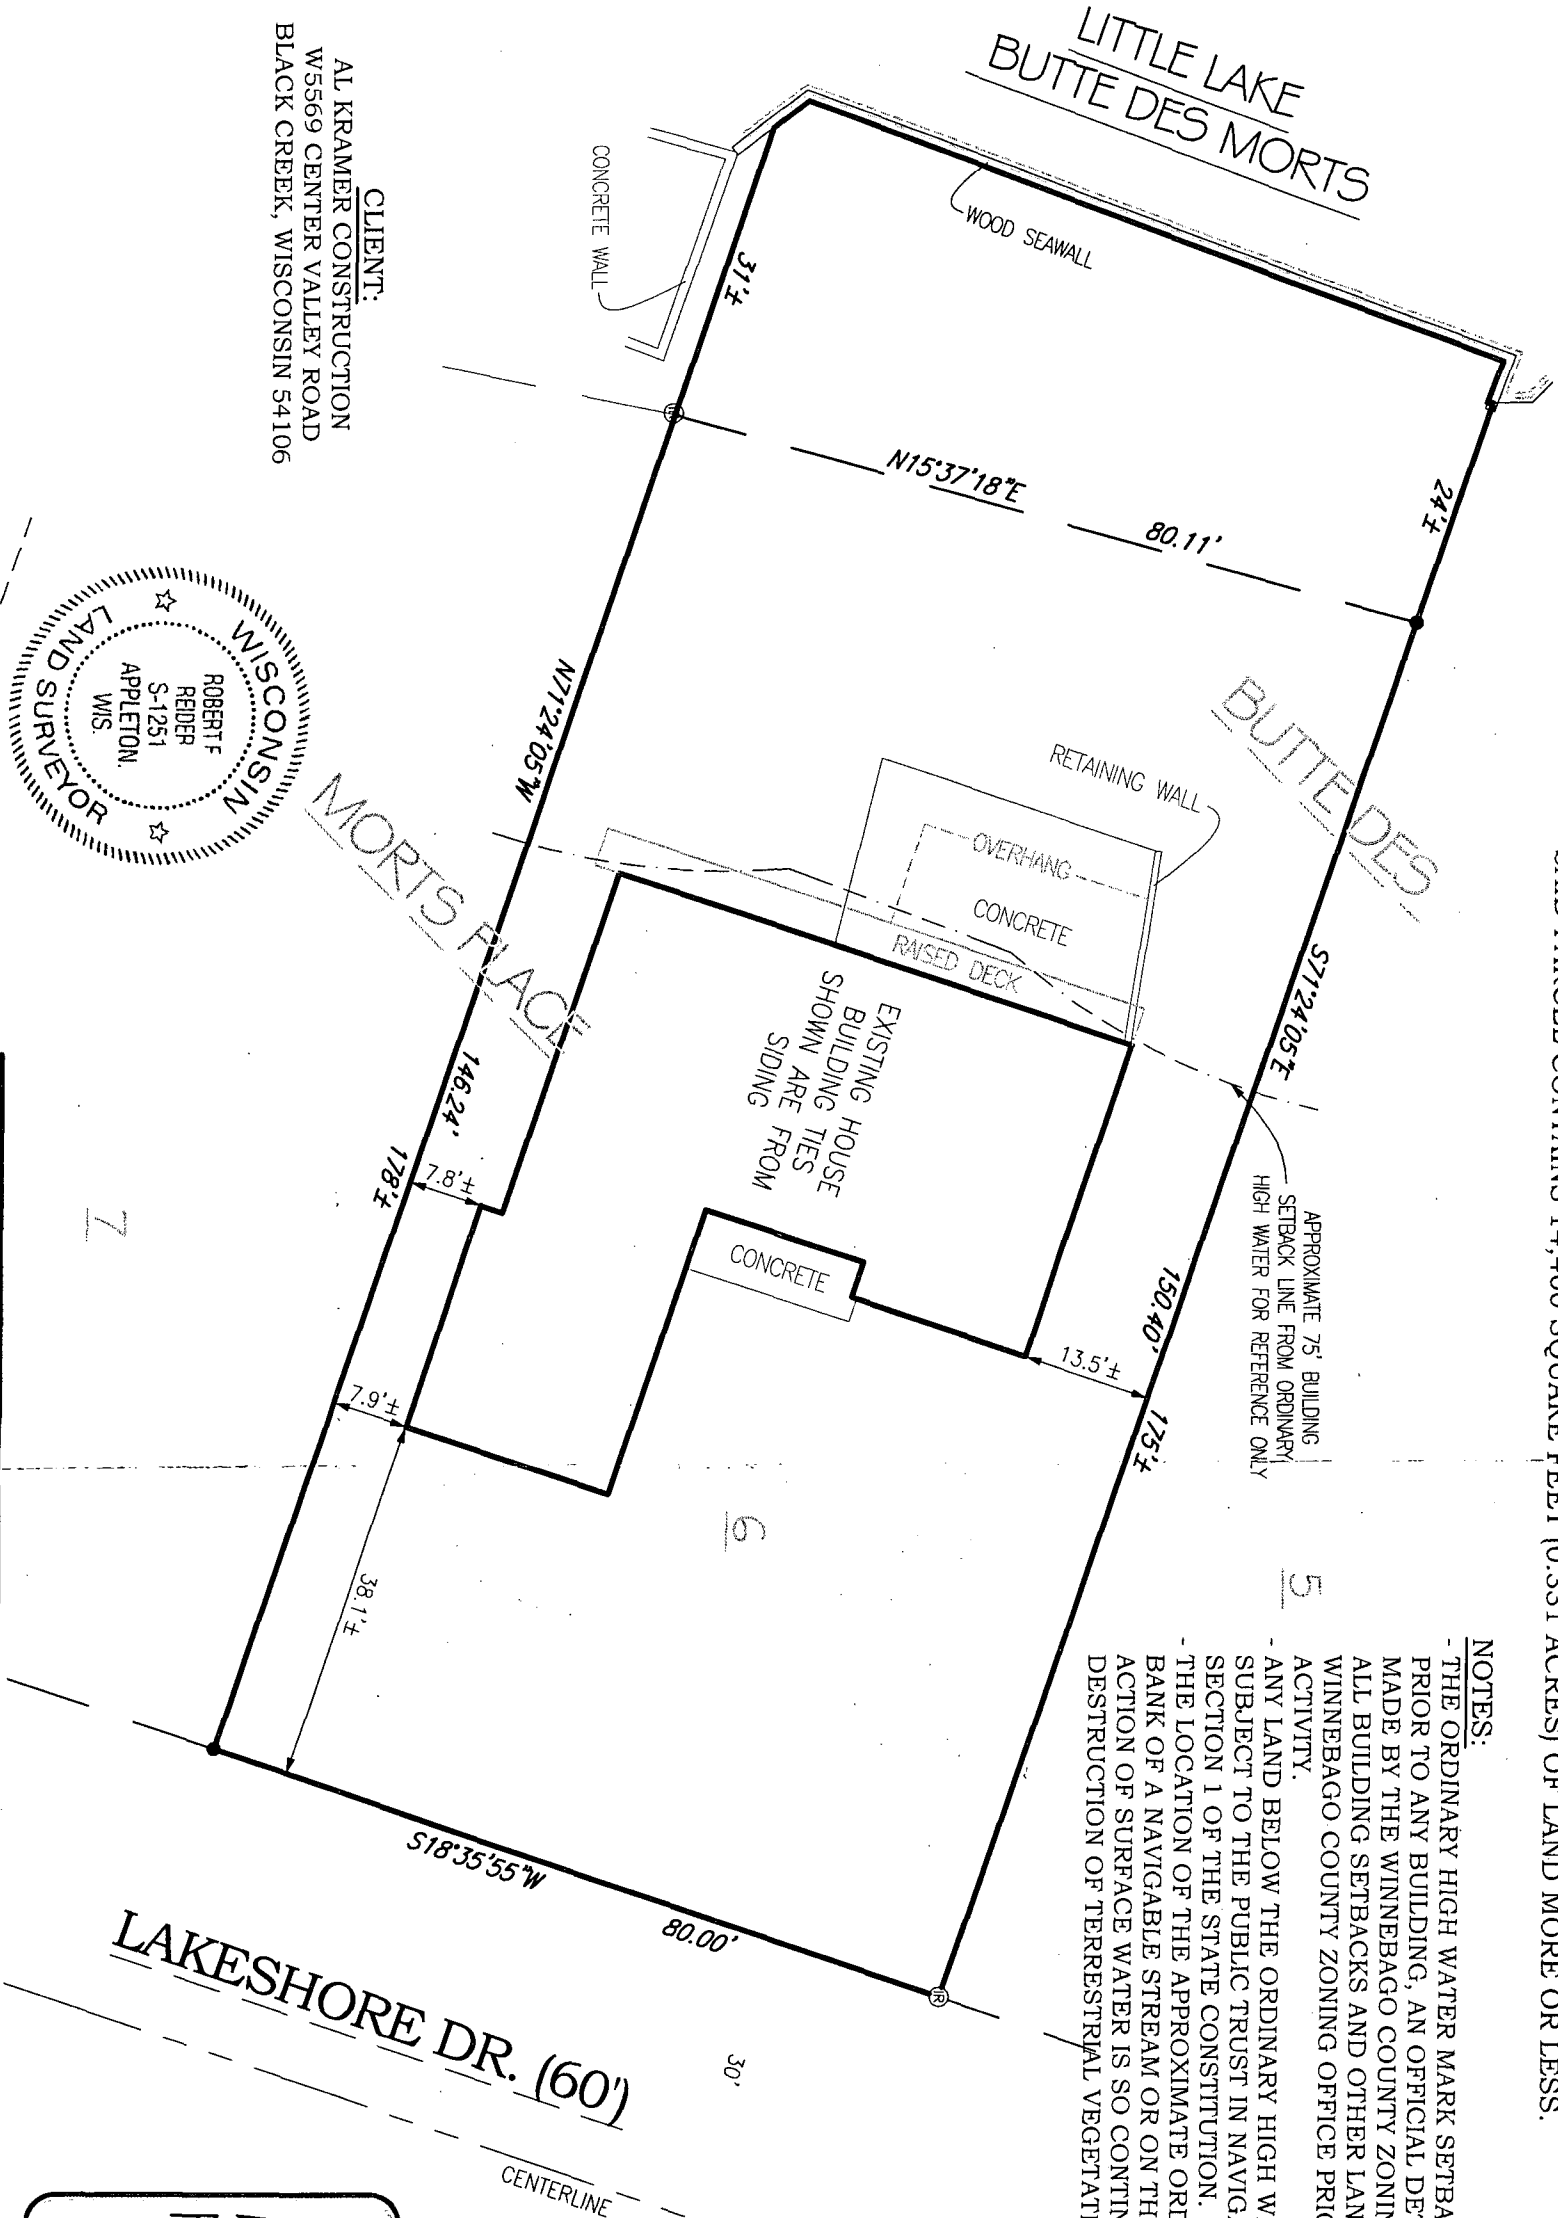

CLIENT:
AL KRAMER CONSTRUCTION
W5569 CENTER VALLEY ROAD
BLACK CREEK, WISCONSIN 54106

I HEREBY CERTIFY THAT I HAVE SURVEYED THE ABOVE DESCRIBED PROPERTY AS SHOWN
ACCORDING TO THE OFFICIAL RECORDS AND THAT THIS PLAT OF SURVEY IS A CORRECT
REPRESENTATION OF SAID SURVEY TO THE BEST OF MY KNOWLEDGE AND BELIEF.
Robert F. Reider
ROBERT F. REIDER, PLS-1251 DATED 5-4-15

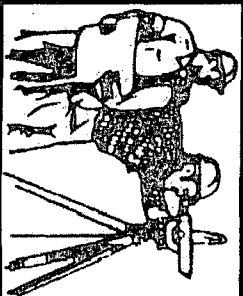

CAROW LAND SURVEYING CO., INC.

615 N. LYNNDALE DRIVE, P.O. BOX 1297
APPLETON, WISCONSIN 54912-1297
PHONE: (920)731-4168 FAX: 731-5673

LEGEND:

- = 3/4" X 18" SOLID ROUND IRON REBAR SET, WEIGHING 1.502 LBS. PER LIN. FT.
- Ⓢ = 3/4" SOLID ROUND IRON REBAR FOUND

NORTH IS REFERENCED TO THE NORTHWESTERLY RIGHT OF WAY LINE OF LAKESHORE DRIVE, BUTTE DES MORTES PLACE, IN THE TOWN OF MENASHA, WINNEBAGO COUNTY, WISCONSIN WHICH BEARS S18°35'55"W PER THE WINNEBAGO COUNTY COORDINATE SYSTEM.

SCALE	1" = 20'
DRAWN BY	cp RDD
PROJECT NO.	A1504.26