

9
17
20
10

CERTIFICATE OF SURVEY

I, David D. Eisele, hereby certify that this property was surveyed under my supervision, according to the official records and that this is a true and correct representation thereof.

Aug 5, 1976

David D. Eisele

Date


David D. Eisele S-974
Registered Wisconsin Land Surveyor

LEGEND

- exist. 1" iron pipe found
- 2 1" x 21" iron pipe set
- o exist. 1 1/4" round steel bar


INTERIOR ANGLES

A - 125° 00' 41"
B - 68° 51' 39"
C - 90° 00' 00"
D - 76° 07' 40"

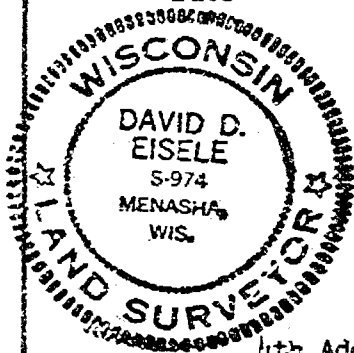


4th Addition to Pages
Ray Plat

Lot 5
Block 7

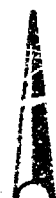

N

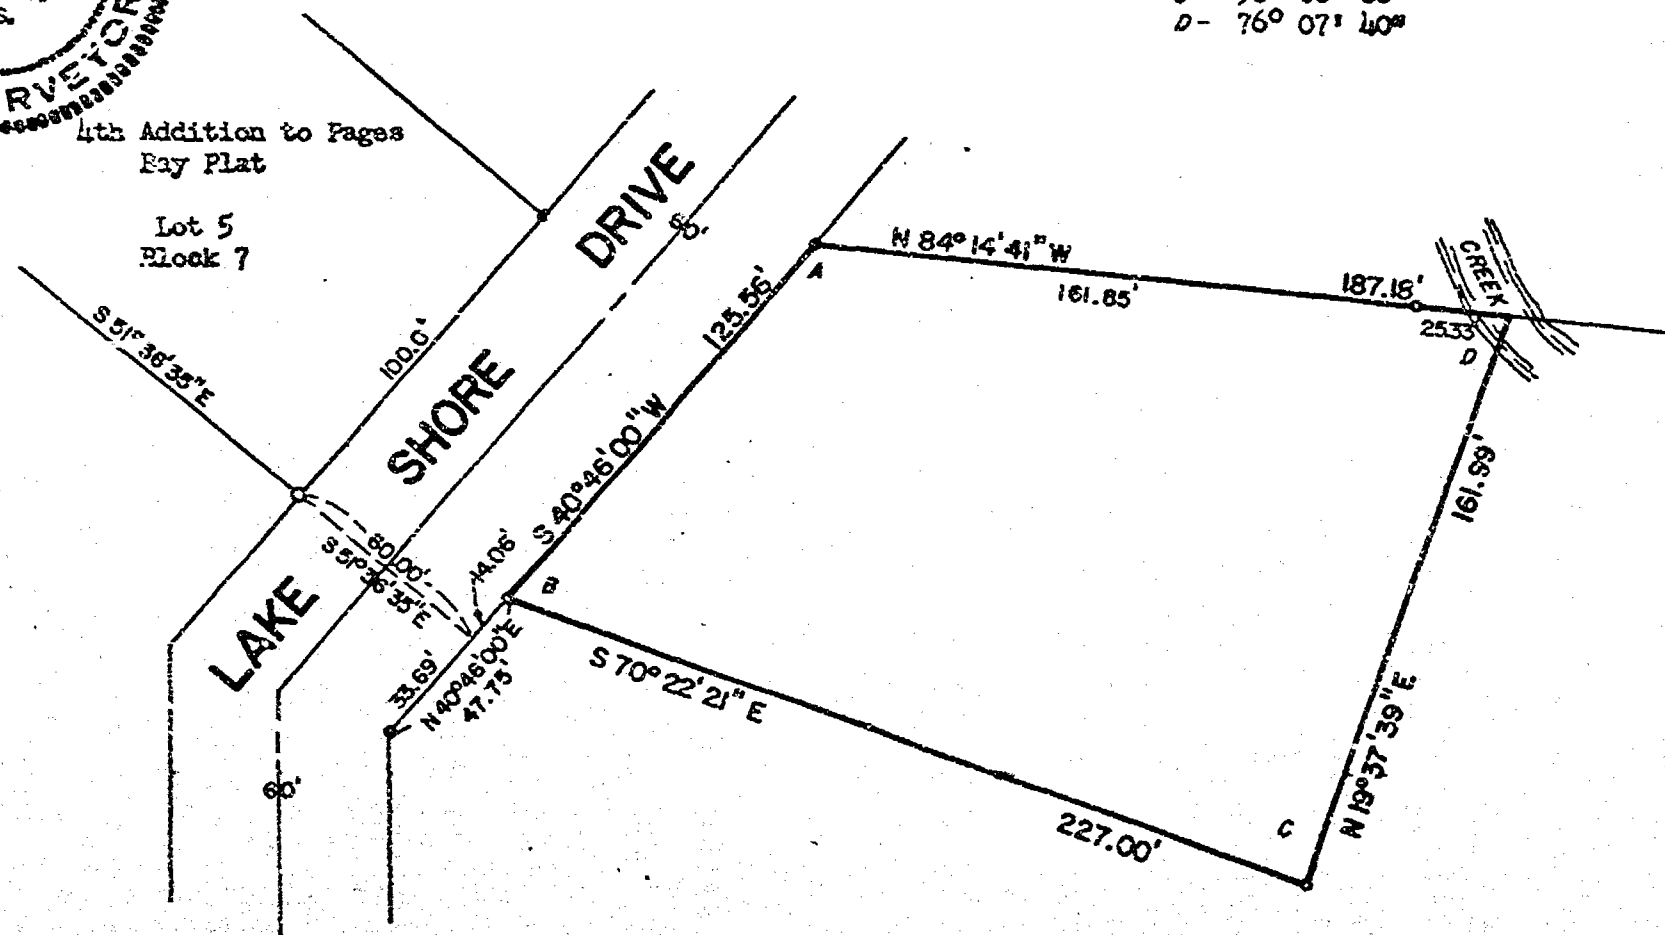

SURVEY FOR AMOS PAGE	
PART OF FRACTION GOVERNMENT LOT 2, SECTION 10, T20N, R20E	
TOWN OF MENASHA, WINNEBAGO COUNTY, WISCONSIN	
DRAWN: M.E.K.	CHECKED: D.D.E.
SCALE: 1" = 50'	
DATE	8/2/76
FILE	