
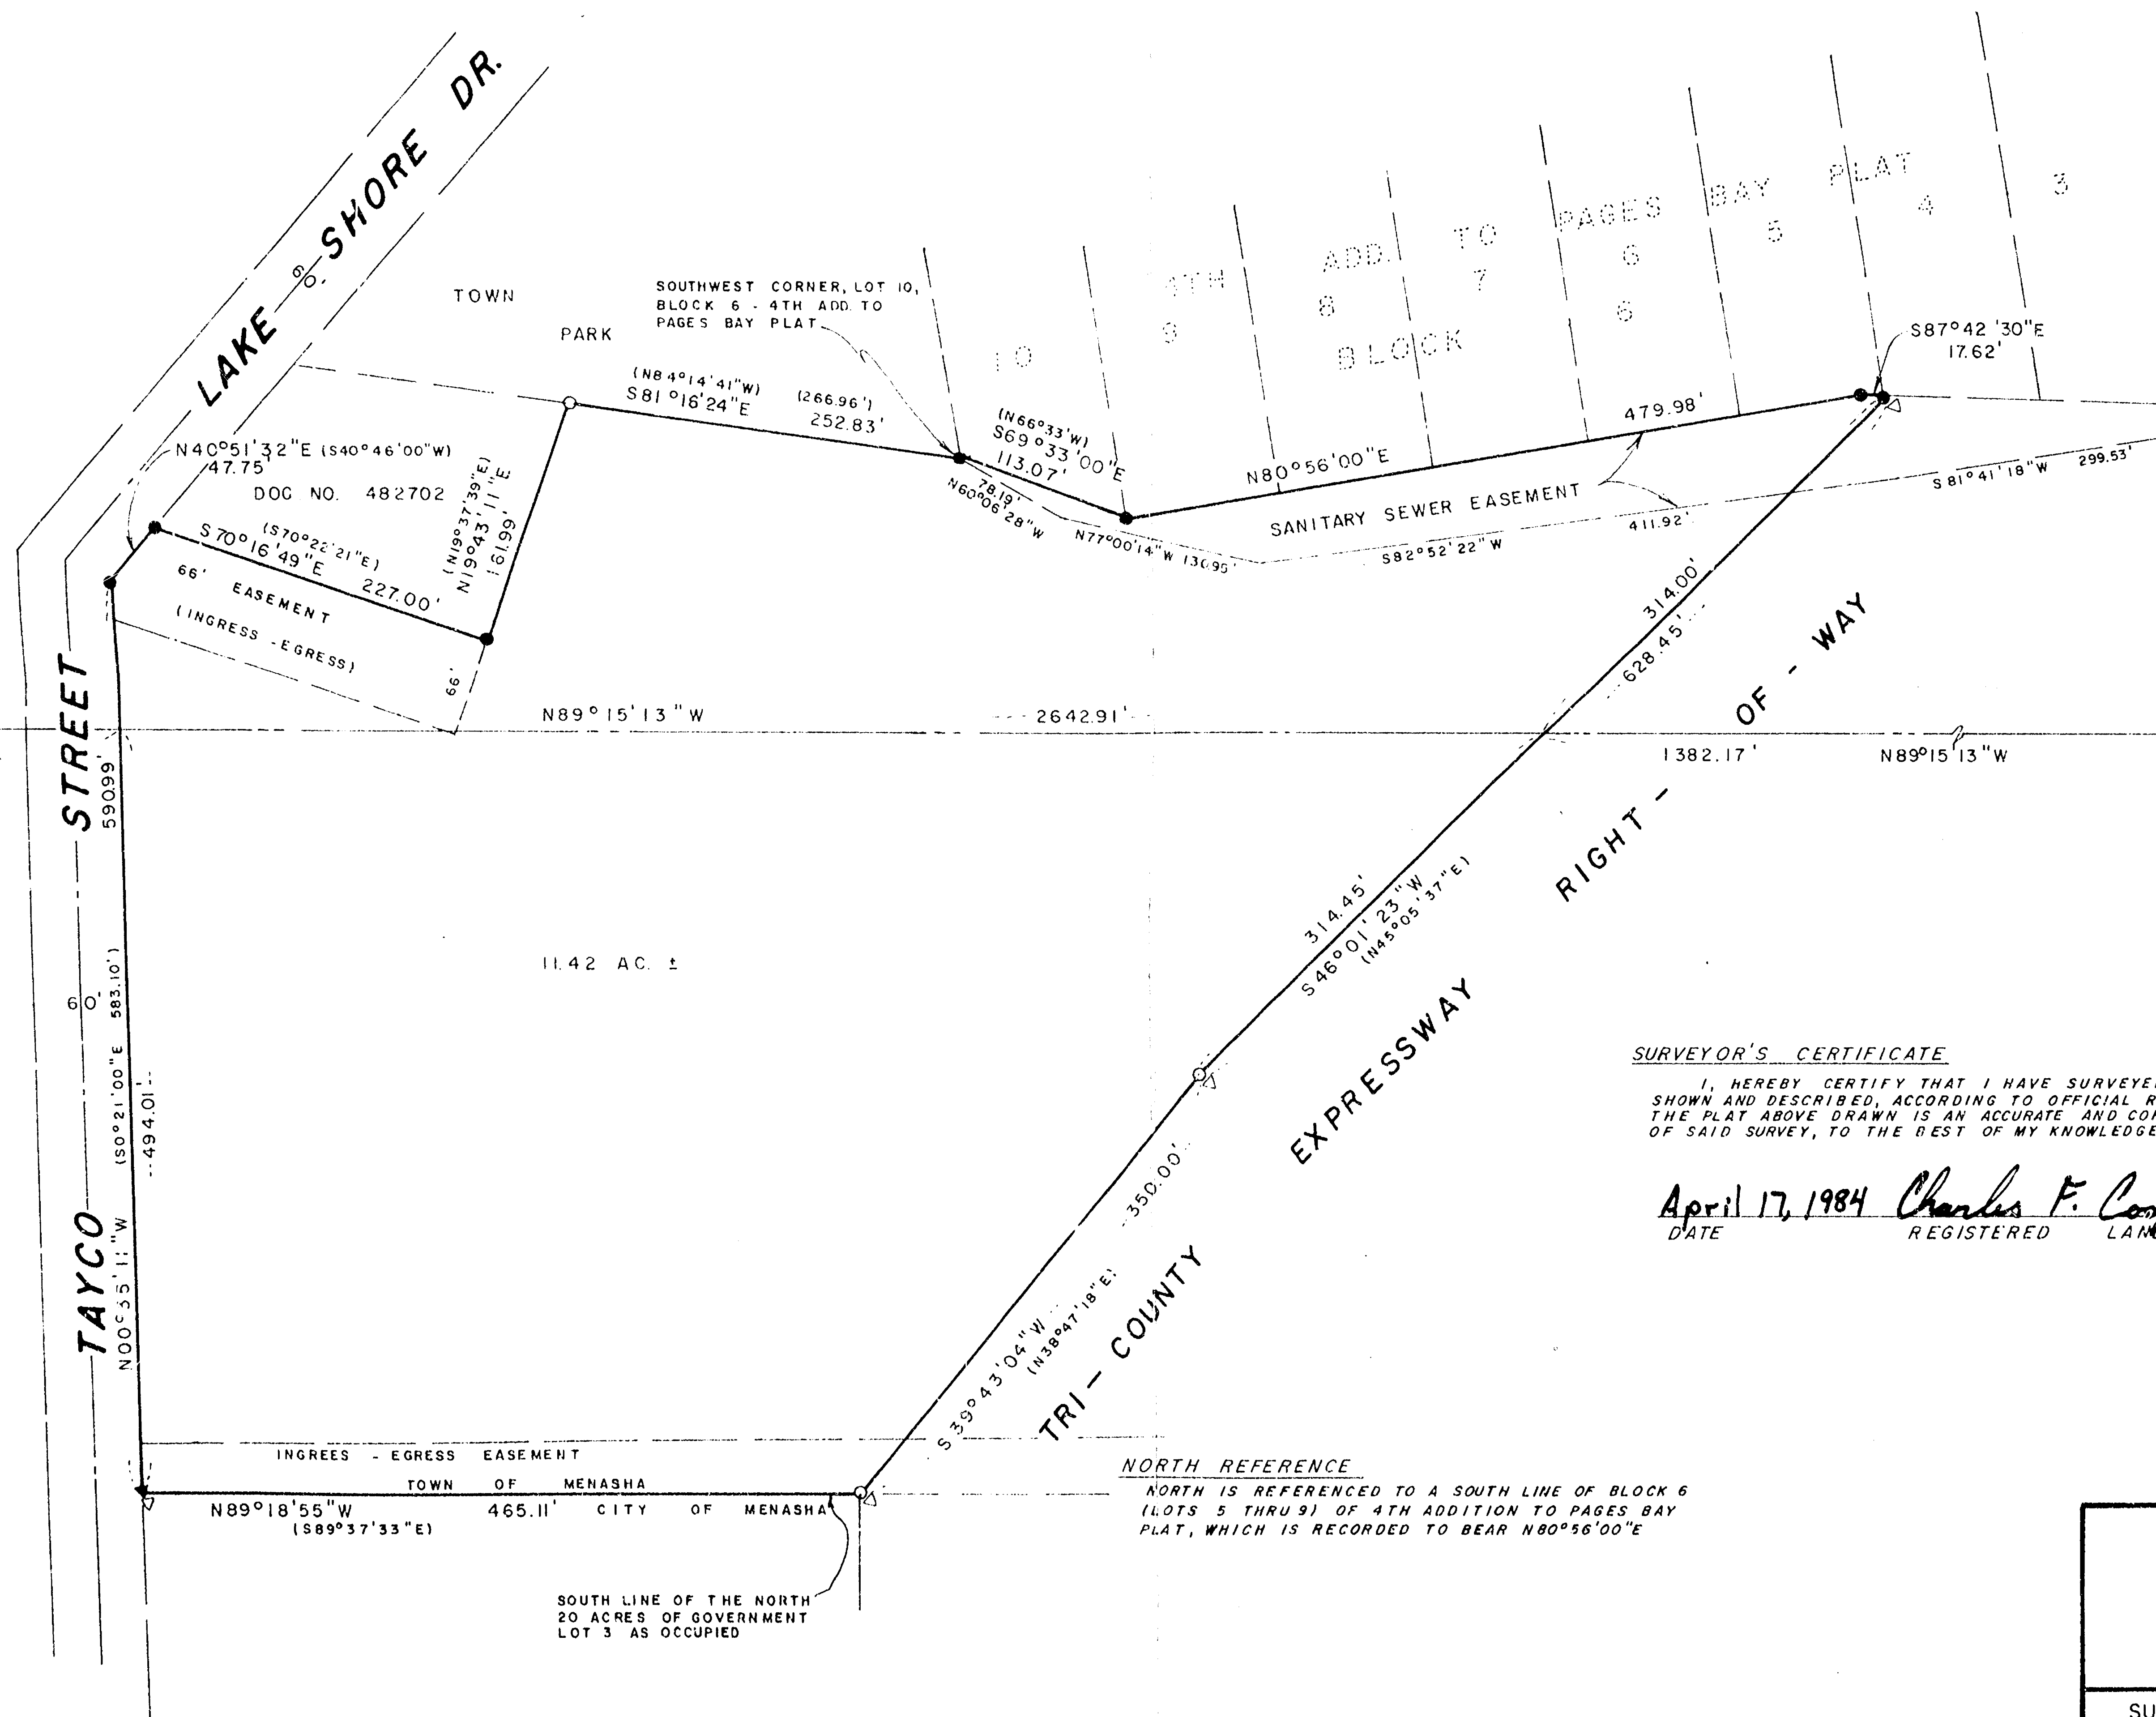


PLAT OF SURVEY

PART OF GOVERNMENT LOTS 2 AND 3, SECTION 10, TOWNSHIP 26 NORTH, RANGE 17 EAST, TOWN OF MENASHA, WINNEBAGO COUNTY, WISCONSIN.

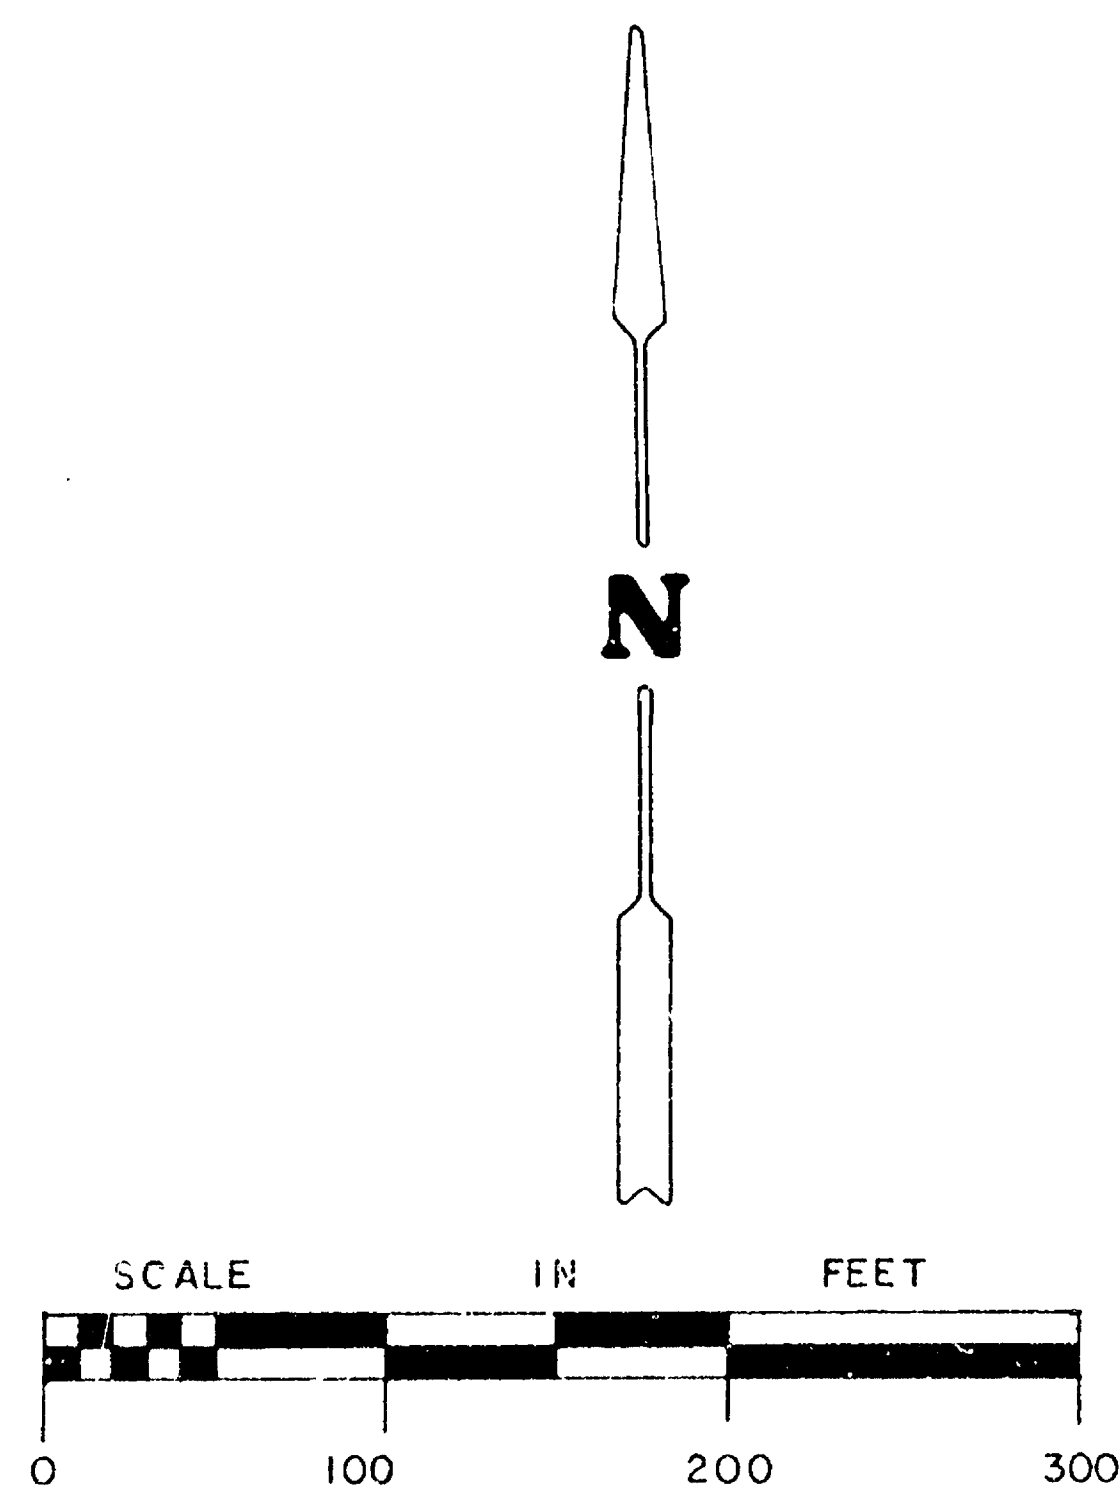


LEGEND

- 1" x 24" IRON PIPE SET
- EXIST. 1" IRON PIPE
- ▼ EXIST. 3/4" REBAR
- EXIST. 1-1/2" IRON PIPE
- ▽ R/W POST
- () RECORDED AS

SURVEYOR'S CERTIFICATE

I, HEREBY CERTIFY THAT I HAVE SURVEYED THE PROPERTY AS SHOWN AND DESCRIBED, ACCORDING TO OFFICIAL RECORDS AND THAT THE PLAT ABOVE DRAWN IS AN ACCURATE AND CORRECT REPRESENTATION OF SAID SURVEY, TO THE BEST OF MY KNOWLEDGE AND BELIEF.

April 17, 1984 *Charles F. Coopman*
DATE REGISTERED LAND SURVEYOR

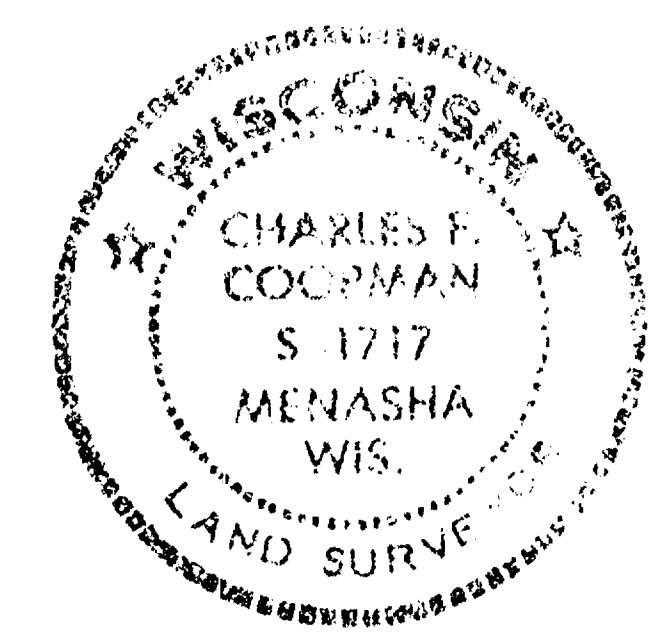

NORTH REFERENCE

NORTH IS REFERENCED TO A SOUTH LINE OF BLOCK 6 (LOTS 5 THRU 9) OF 4TH ADDITION TO PAGES BAY PLAT, WHICH IS RECORDED TO BEAR N80°56'00"E

MARTENSON & EISELE, INC.
CONSULTING ENGINEERING and LAND SURVEYING
1919 AMERICAN COURT
NEENAH, WI. 54956

SURVEY FOR: PAGE DEVELOPMENT LIMITED 1200 PAGES PT. MENASHA, WI.		
SCALE: 1" = 100'	APPROVED BY D. E.	DRAWN BY WFS
DATE: 4-17-84		
DRAWING NUMBER 149-065		

10-20-17(1)