


PLAT OF SURVEY

Lots 1 and 2 of Page's Plat, Town
of Menasha, Winnebago County, Wis.



Scale: 1"=30'

Reference Meridian: Center line
of Lakeshore Drive, bearing
recorded as $S 14^{\circ} 30' 00'' W$.

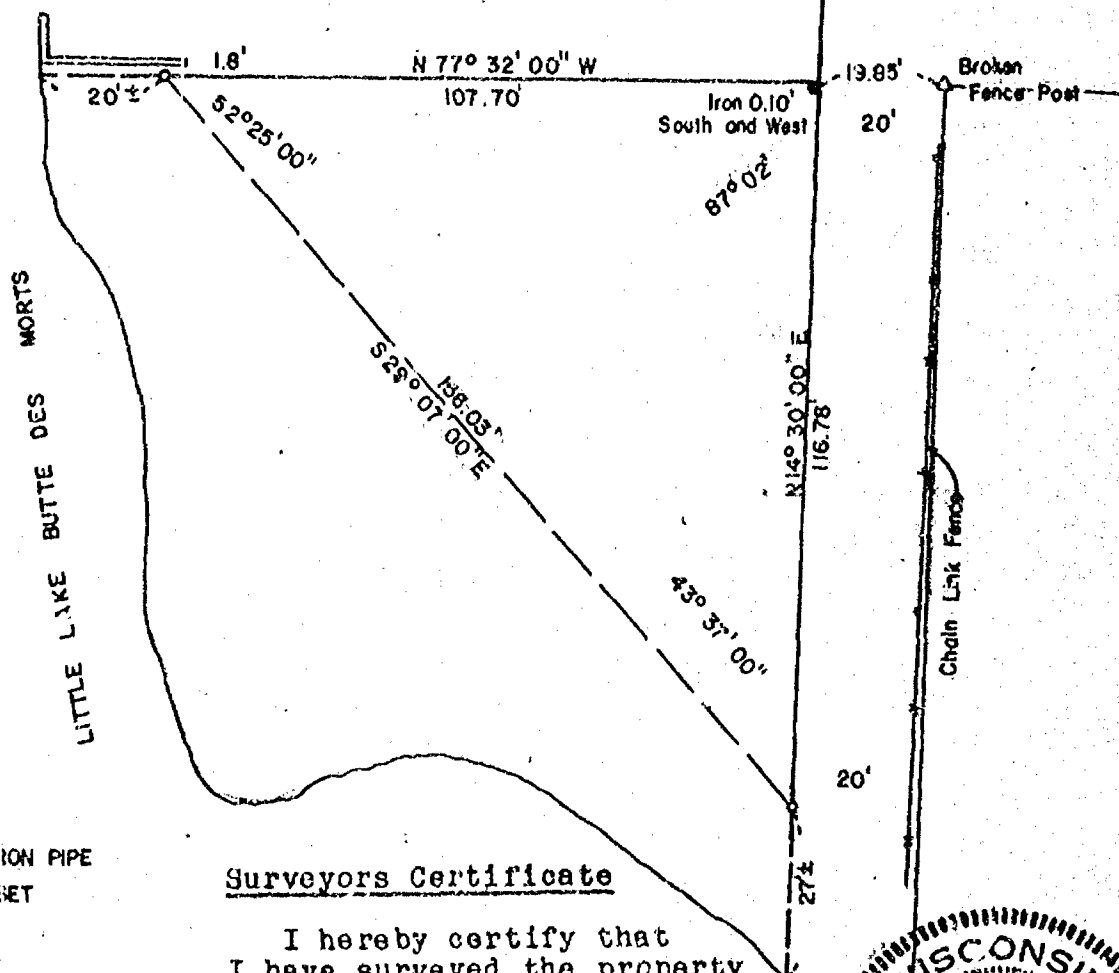

LEGEND

- EXISTING 1" IRON PIPE
- 3/4" REBAR SET



For: Harold
Donnelly

Surveyors Certificate

I hereby certify that
I have surveyed the property
as shown according to official
records and that the plat above
drawn is an accurate and correct
representation of said survey.

David D. Eisele
Registered Land
Surveyor

May 3, 1978
Date

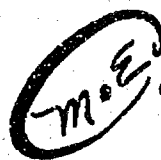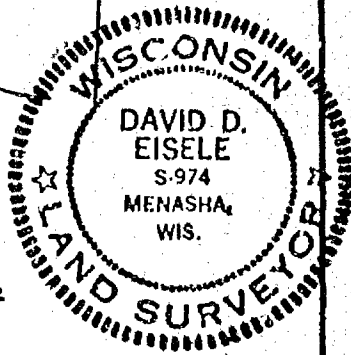

Martenson & Eisele, Inc.
CONSULTING ENGINEERING & LAND SURVEYING
1819 AMERICAN COURT
MENASHA WIS. 54958
PHONE-- 731-0381

DRAWN BY: CFC	BOOK: NO. 1
DATE: 5/1/78	PAGE: 71
	PROJECT: 148-6