


PLAT OF SURVEY

PART OF THE EAST 1/2 OF THE SOUTHEAST 1/4 OF T. 3 S. SOUTHEAST 1/4 OF SECTION 10,
TOWN 20 NORTH, RANGE 17 EAST, TOWN OF MENASHA, WINNEBAGO COUNTY, WISCONSIN.

SURVEY FOR: THE REAL ESTATE GROUP

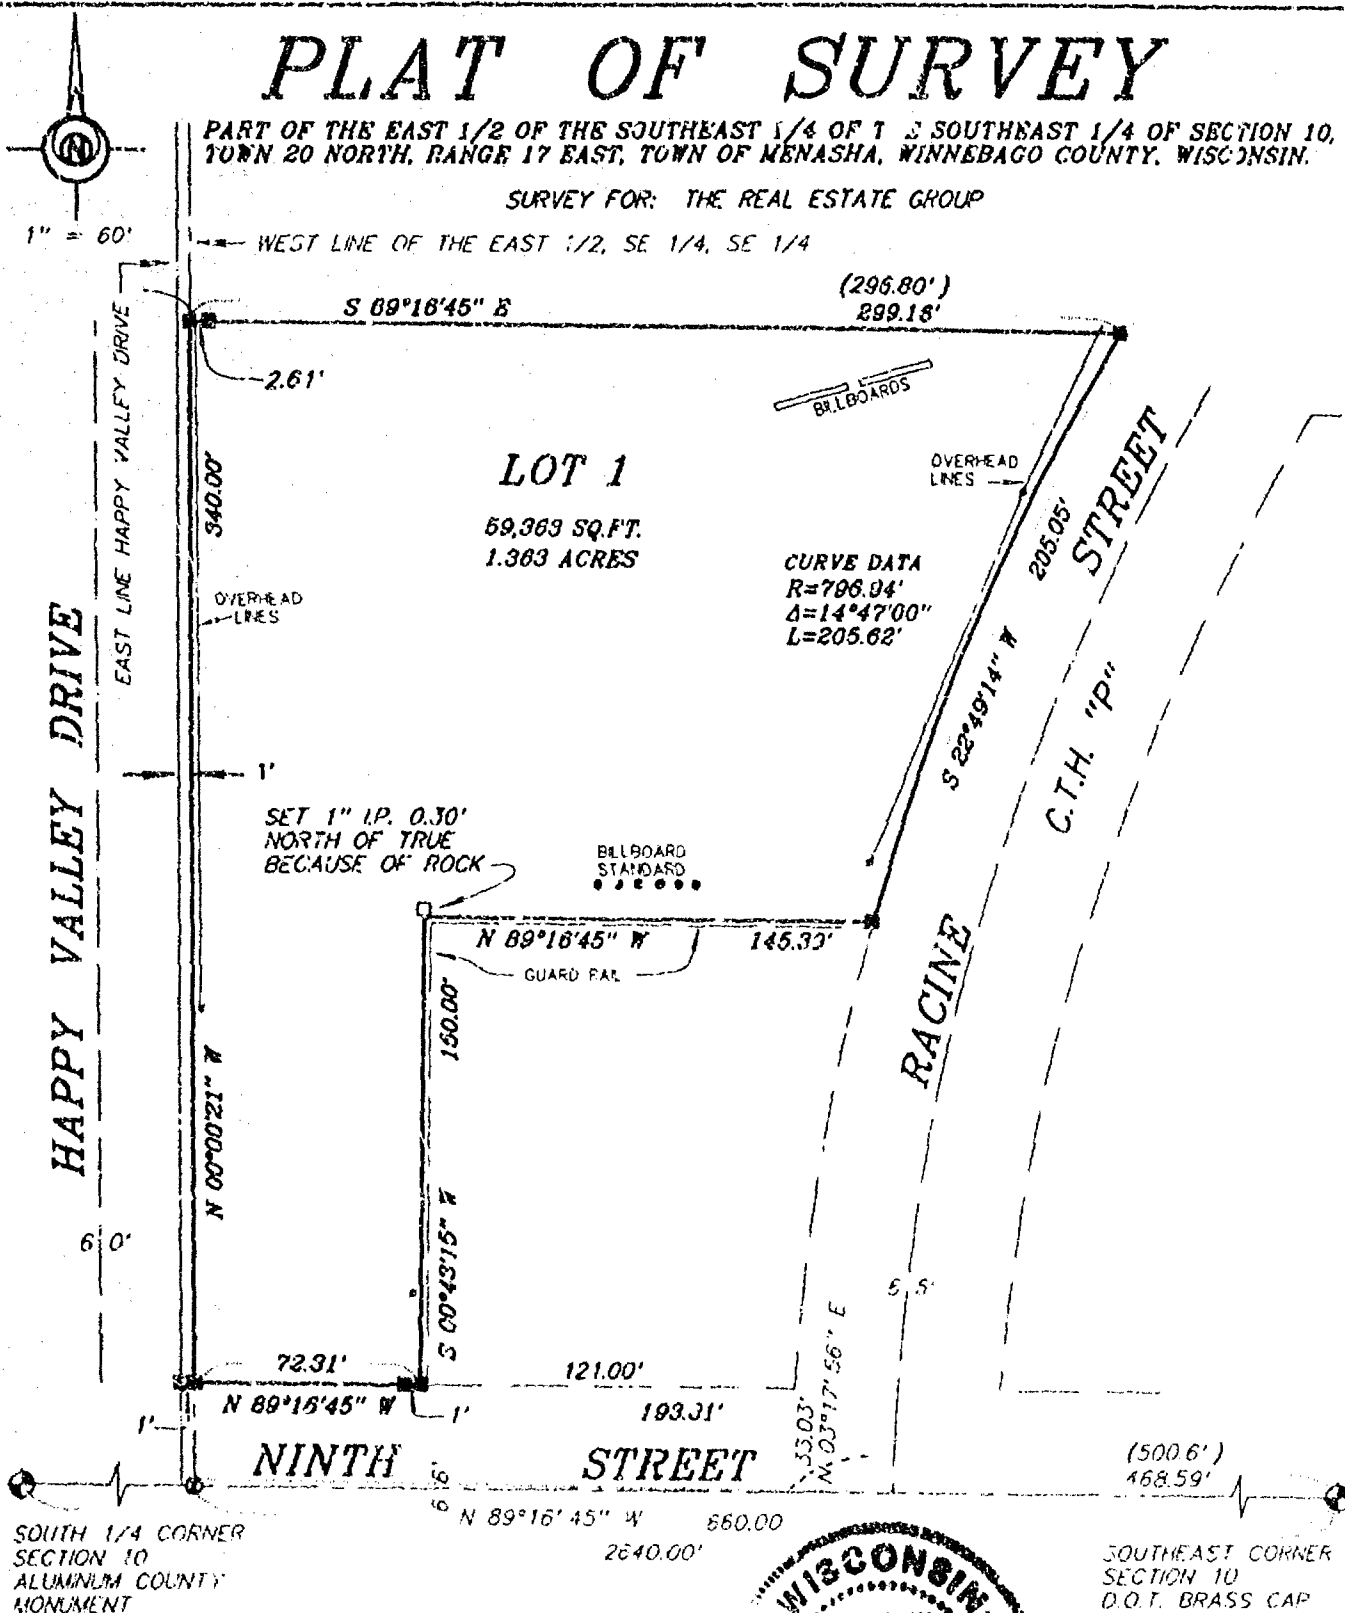

SOUTH 1/4 CORNER
SECTION 10
ALUMINUM COUNTY
MONUMENT

BEARINGS ARE REFERENCED TO THE
SOUTH LINE OF THE SOUTHEAST 1/4
OF SECTION 10, WHICH IS RECORDED
TO BEAR N 89°16'45" W

LEGEND

- 3/4" REBAR SET
- △ 1" IRON PIPE SET
- × CHISELED "X" SET
- 3/4" REBAR FOUND
- 1" IRON PIPE FOUND
- ▲ 1-1/4" REBAR FOUND
- 2" IRON PIPE FOUND
- P.K. MARK FOUND
- ⊙ GOVERNMENT CORNER

SURVEYOR'S CERTIFICATE


I, hereby certify that I have surveyed this property and this map is a true representation thereof and shows the size and location of the property, its exterior boundaries, the location of all apparent easements and roadways and visible encroachments. This survey is made for the exclusive use of the present owner of the property, and also those who purchase, mortgage or guarantee the title thereto within one (1) year from date hereof, and as to them I hereby certify that said survey and map were made in accordance with acceptable Professional Standards and that the information contained thereon is to the best of my knowledge, information and belief a true and accurate representation thereof.

MARCH 15, 1996

Daniel W. Hoel

Wisconsin Registered Land Surveyor

WEDGE
RECORDED AS

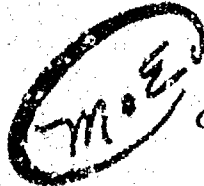

Martenson & Biele, Inc.

CONSULTING ENGINEERING & LAND SURVEYING
1918 AMERICAN COURT
MENASHA, WI 54956
PHONE (414)-731-0381

PROJECT NO. 269-121 A

FIELD BOOK 135

PAGE 4

DISK

FILE: pos269121A

This instrument was drafted by: kmv