
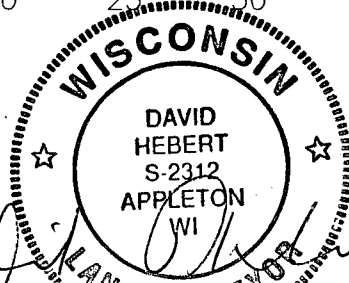
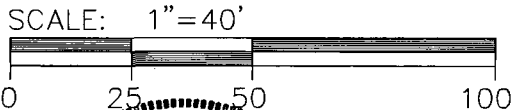


Plat of Survey

Lot 3, Page's Bay Plat, Town of Menasha,
Winnebago County, Wisconsin

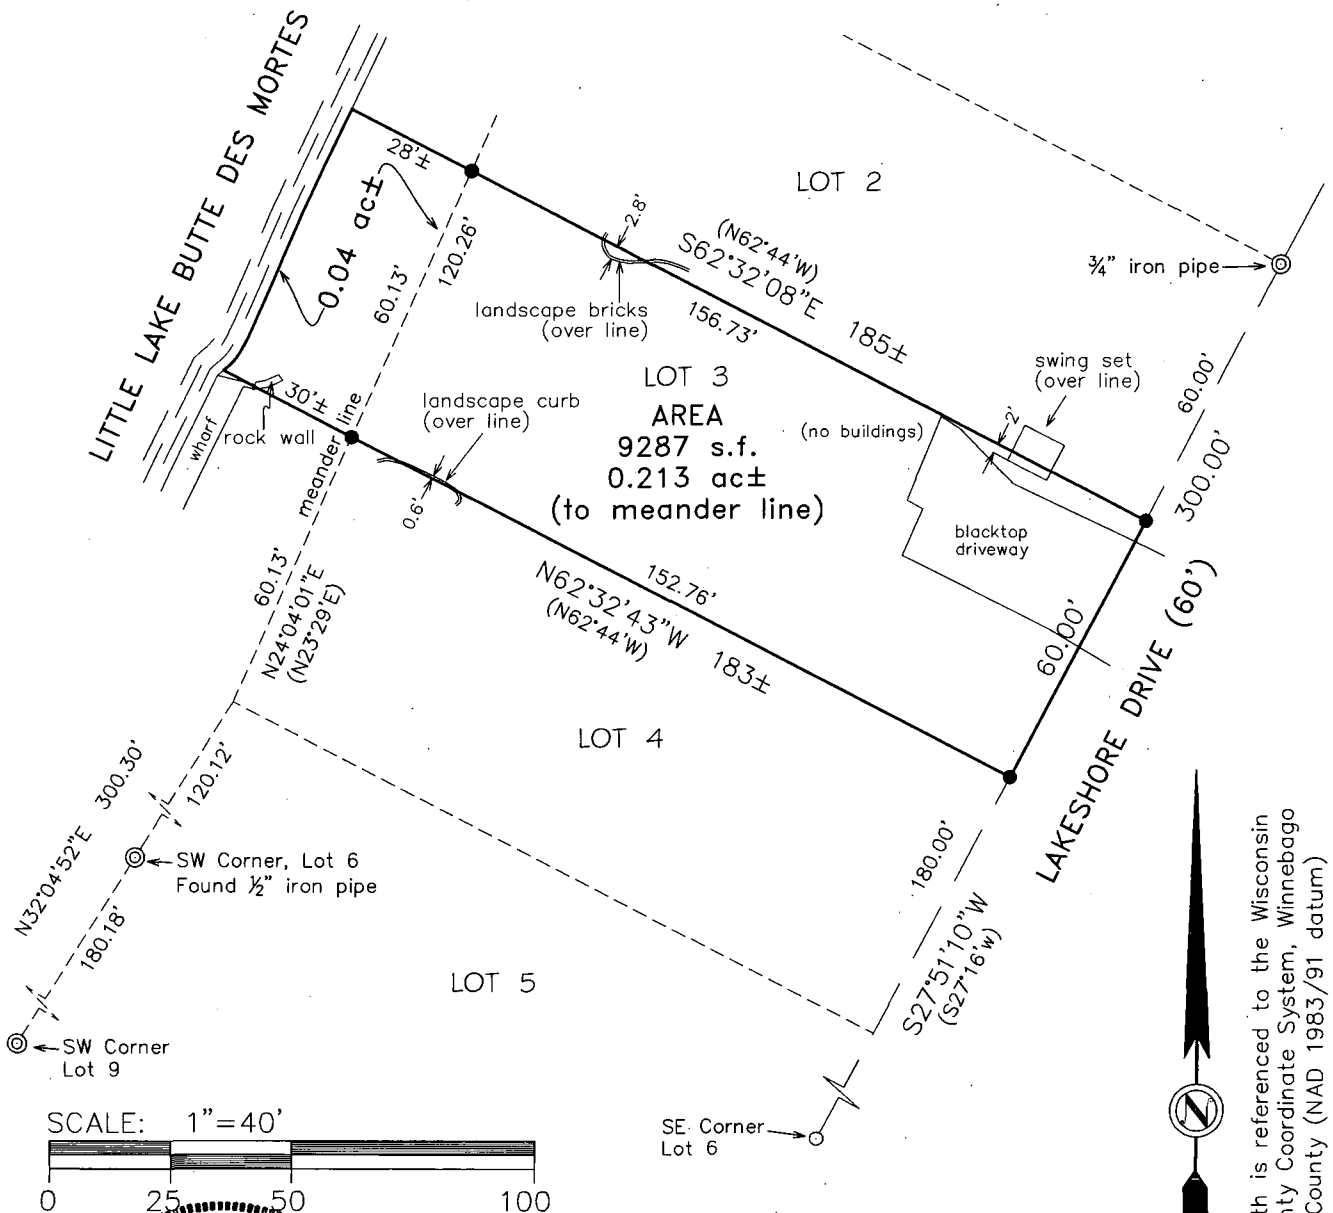

I, David Hebert, RLS, do hereby certify that this plat of survey is a correct representation of the lands described.

- LEGEND**
- = Set $\frac{3}{4}$ " x 18" iron rebar
Wt. = 1.502 lbs/lf
 - = Found $\frac{3}{4}$ " iron rod
 - ⊙ = Found 1" iron pipe (1.315" O.D)
unless specified otherwise
 - () = Recorded as

North is referenced to the Wisconsin
County Coordinate System, Winnebago
County (NAD 1983/91 datum)

HAI Hebert Associates, Inc.
LAND SURVEYING • SOIL TESTING
1110 W. Wisconsin Ave. 920-734-8373
Appleton, WI 54914 Fax: 920-734-3968

FOR:
Ken Bakula
1436 Lakeshore Dr.
Menasha, WI 54952

DATE: 11-4-13
DRAFTED BY: DH
SCALE: 1"=40'
DRAWING NUMBER:
13083A01