


10-20-17

008-3227

CERTIFICATE OF SURVEY

LOT TWENTY-SIX (26), TOWN OF MENASHA, ASSESSOR'S PLAT NO. 7, TOWN OF MENASHA,
WINNEBAGO COUNTY, WISCONSIN.

BEARINGS ARE REFERENCED TO
THE TOWN OF MENASHA ASSESSORS
PLAT NO. 7, WINNEBAGO COUNTY,
WISCONSIN.

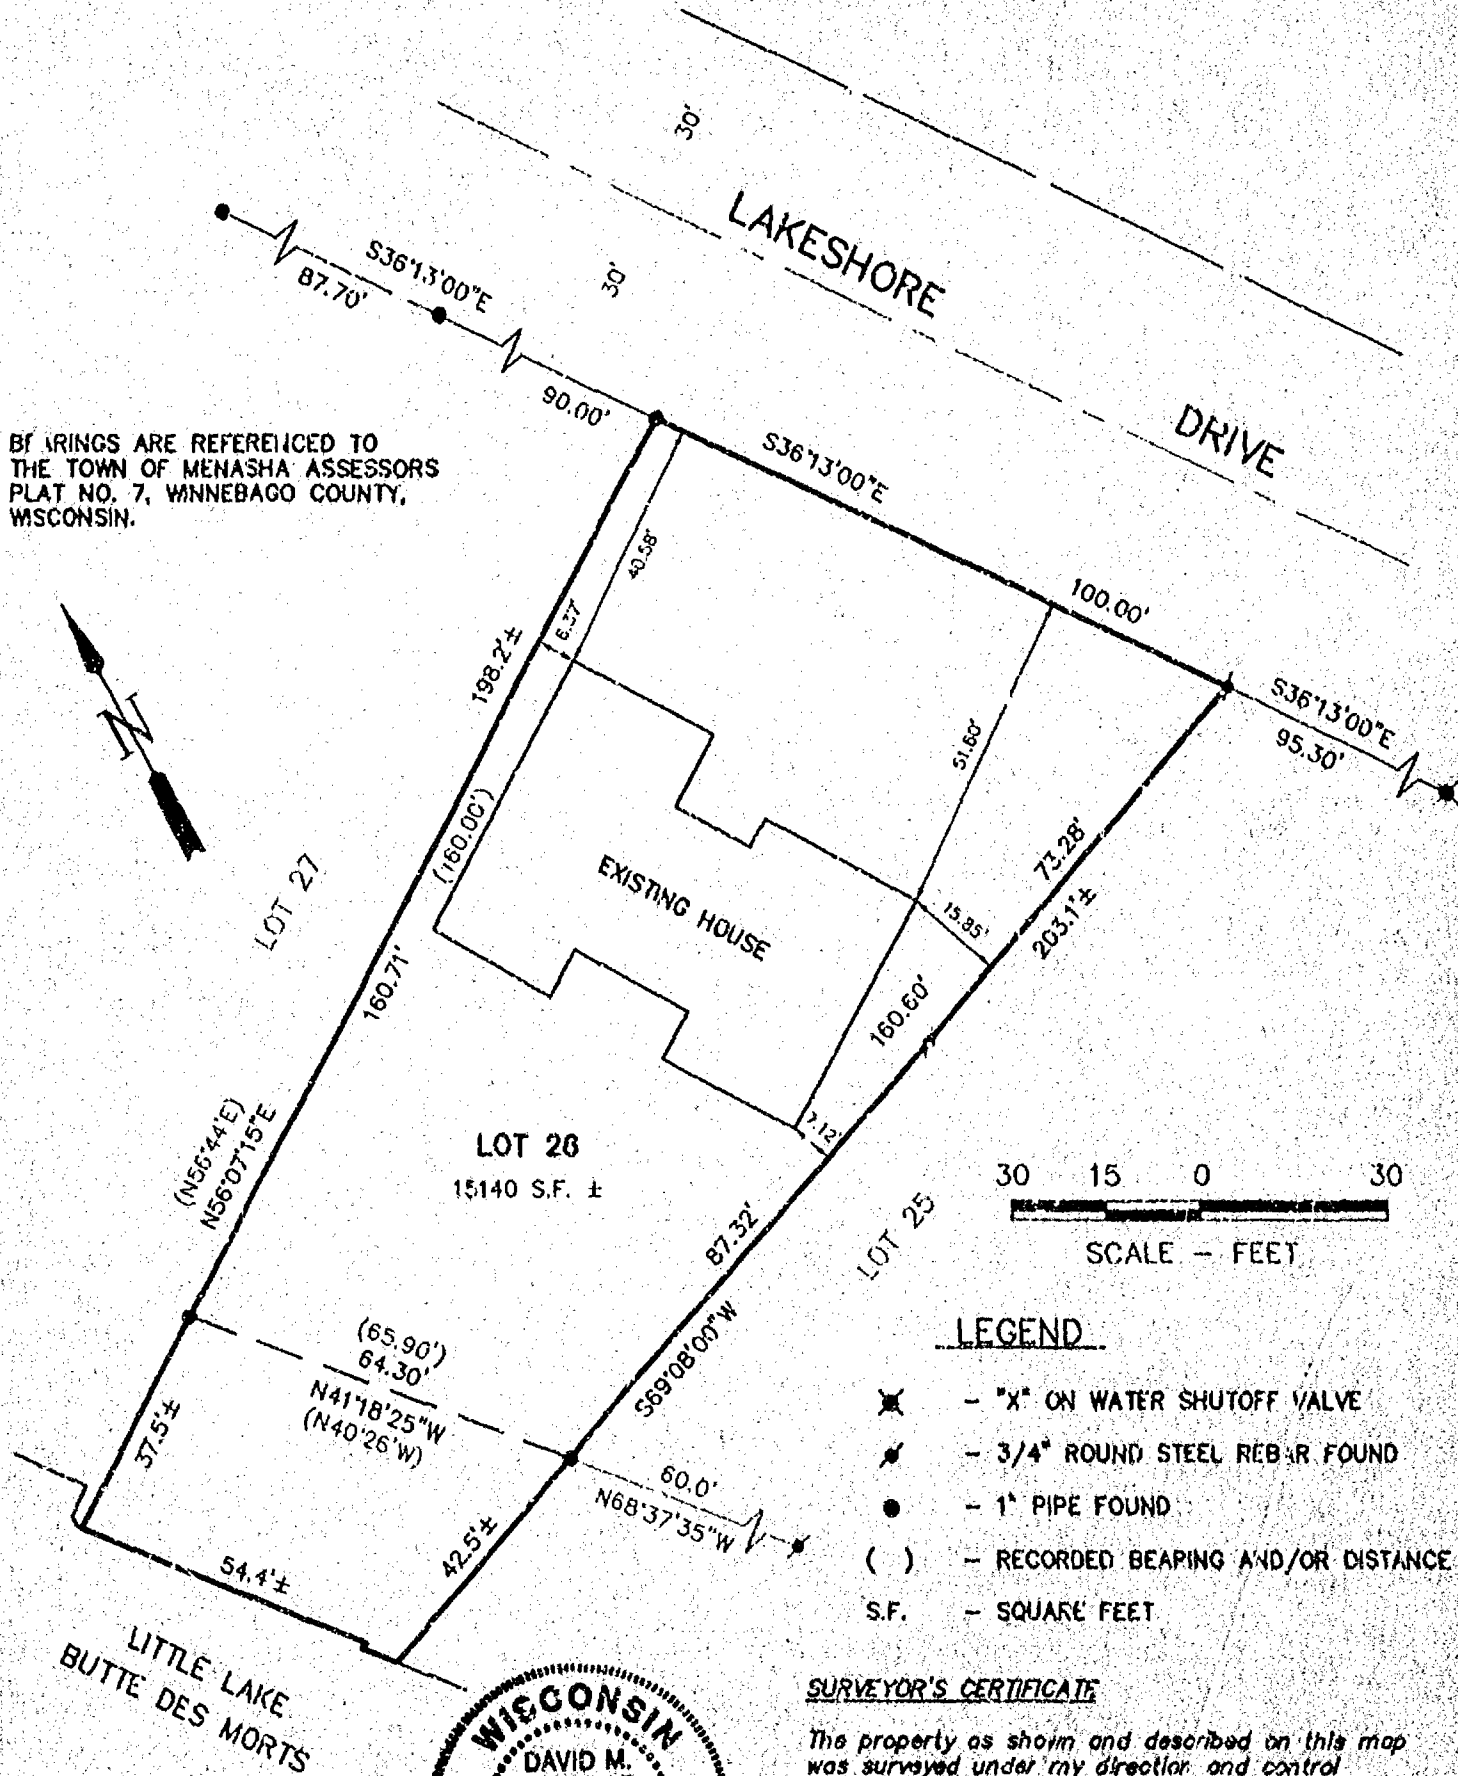

LEGEND

- ✕ - "X" ON WATER SHUTOFF VALVE
- - 3/4" ROUND STEEL REBAR FOUND
- - 1" PIPE FOUND
- () - RECORDED BEARING AND/OR DISTANCE
- S.F. - SQUARE FEET

SURVEYOR'S CERTIFICATE

The property as shown and described on this map was surveyed under my direction and control according to the Wisconsin Administrative Code, Chapter A-ET of Minimum Standards for Property Surveys, and is a correct representation of said survey, to the best of my knowledge and belief.

4-23-99
date
David M. Schmalz
Registered Land Surveyor



SURVEY FOR:
- RICK SKIRBA
- N6415 FAIRY SPRINGS ROAD
- HILBERT, WISCONSIN 54129
- PHONE #989-2881

McMAHON ■ ENGINEERS
■ ARCHITECTS
■ SCIENTISTS
■ SURVEYORS
ASSOCIATES, INC.
1445 McMahon Drive Neenah, WI 54956

Project No. S915 99362.00 Date 4-23-99 Scale 1"=30'
Drawn By DEW Field Book 653 Page 72
Mailing Address:
P.O. Box 1025 Neenah, WI 54957-1025
TEL: 920-751-4200 FAX: 920-751-4284

File No.

C:\DWGDEW\S915\99362-00\SKIRBLOT.dwg 04/23/99 7:54 AM