

008-1093

PARCEL OF LAND BEING THE NORTH 1/2 OF LOT 4, BUTTE DES MORTS PLACE PLAT, TOWN
OF MENASHA, WINNEBAGO COUNTY, WISCONSIN.

DENNIS WEPFER
1024 E. OVERLAND RD.
APPLETON, WI 54911

- $\times 3/4'' \times 24''$ iron rebar set weighing 1.502 lbs. per ln. ft.


o = 3" iron pipe found

 = wood deck

m = stone steps

17 concrete

⑧ = brick steps

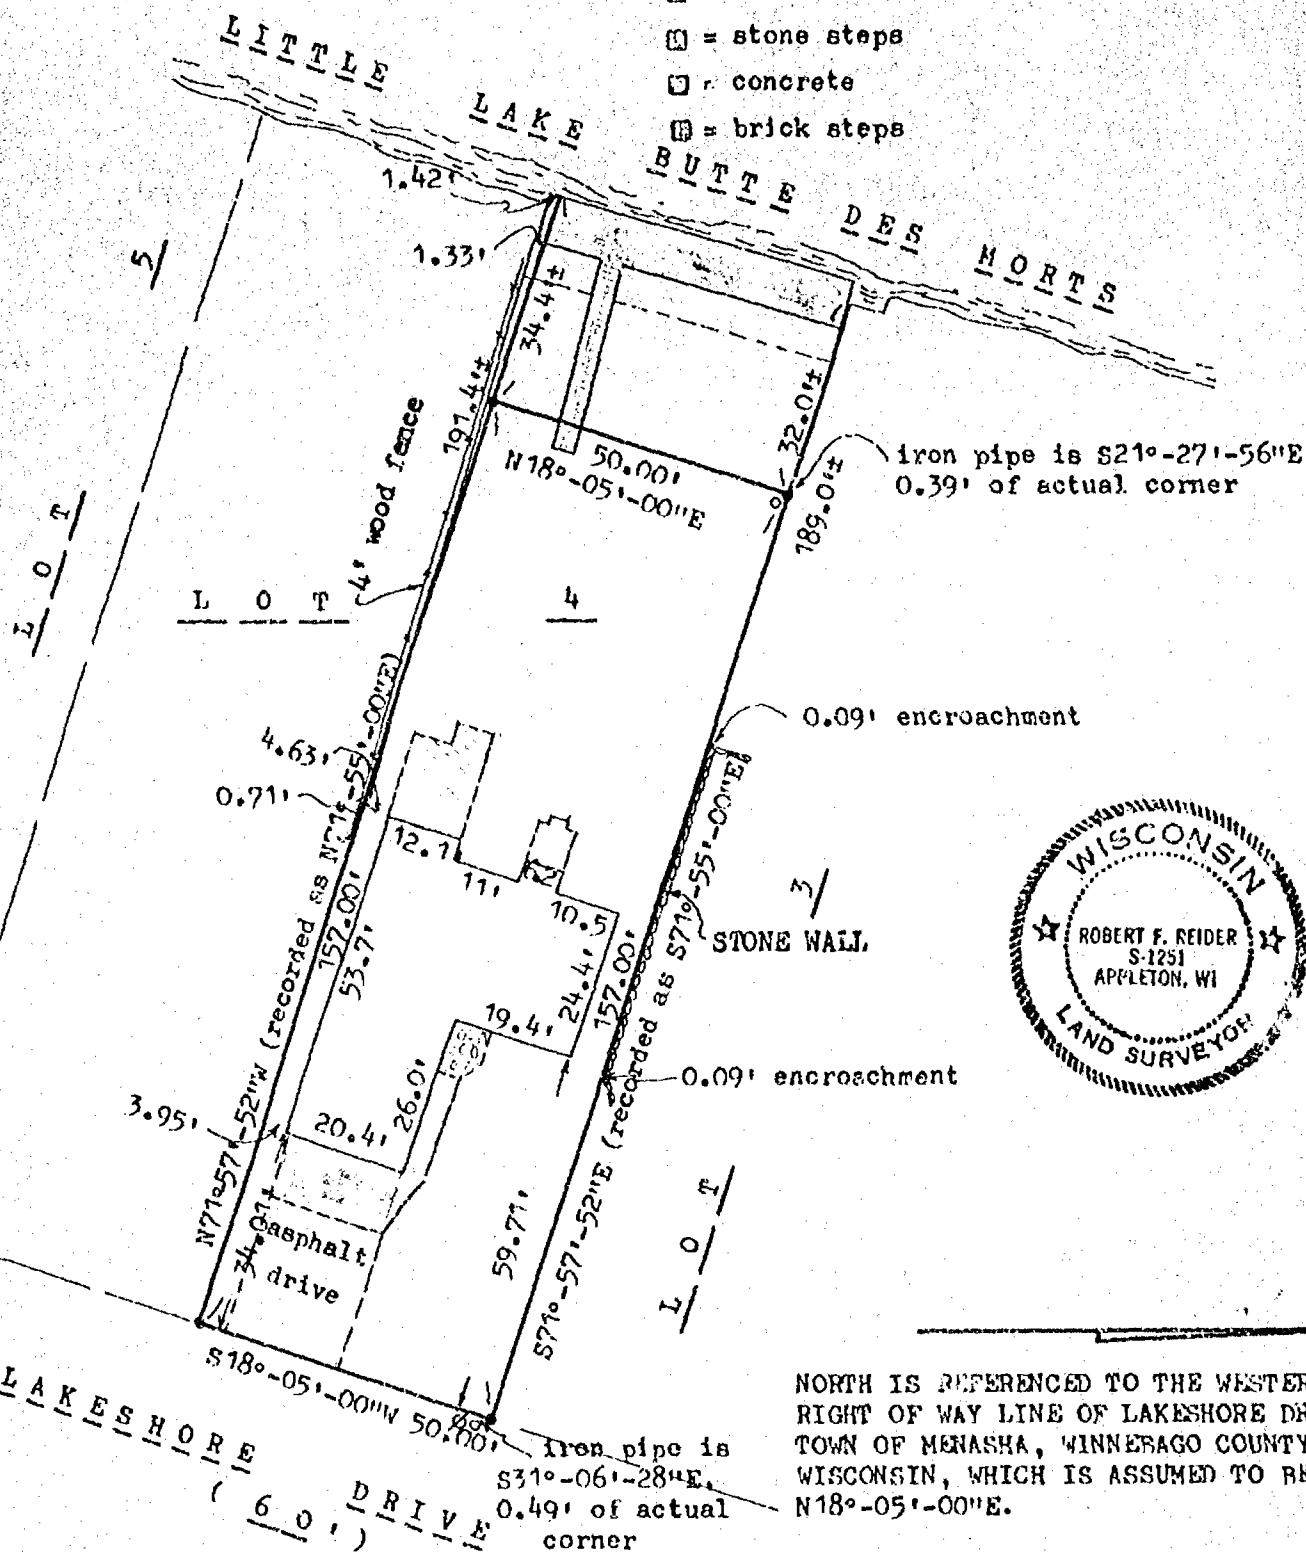

NORTH IS REFERENCED TO THE WESTERLY
RIGHT OF WAY LINE OF LAKESHORE DRIVE
TOWN OF MENASHA, WINNEBAGO COUNTY,
WISCONSIN, WHICH IS ASSUMED TO BEAR
N18°-05'-00"E.

I HEREBY CERTIFY THAT I HAVE SURVEYED THE ABOVE DESCRIBED PROPERTY AS SHOWN
ACCORDING TO THE OFFICIAL RECORDS AND THAT THIS PLAT OF SURVEY IS A CORRECT
REPRESENTATION OF SAID SURVEY

Robert F. Reid 8-1-94
ROBERT F. REIDER RLS 1251 DATED



CAROW LAND SURVEYING CO., INC.

1837 W. WISCONSIN AVE., P.O. BOX 1297
APPLETON, WISCONSIN 54912-1297
PHONE 414-731-4168 FAX 731-5673

SCALE
1"=30'

DRAWN BY
cp jc cp

PROJECT NO. A947.43