


PLAT OF SURVEY

DESCRIPTION: ALL OF LOT SIXTEEN (16) IN PAGE'S PLAT, IN THE TOWN OF MENASHA, WINNEBAGO COUNTY, WISCONSIN.

LITTLE LAKE BUTTE DES MORTS

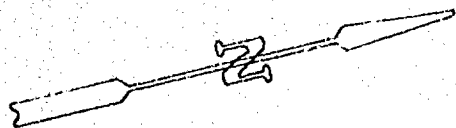

NORTH IS REFERENCED TO THE WESTERLY RIGHT-OF-WAY LINE OF LAKE SHORE DRIVE, PAGE'S PLAT, TOWN OF MENASHA, WINNEBAGO COUNTY, WISCONSIN, WHICH IS ASSUMED TO BEAR $S13^{\circ}-09'-42''W$.

LOT 15

C.S.M. NO. 2755

LEGEND:

• = $3/4"$ x 24" SOLID ROUND IRON REBAR SET, WEIGHING 1.502 lbs. per lin. ft.

X = $3/4"$ x 30" SOLID ROUND IRON REBAR SET, WEIGHING 1.502 lbs. per lin. ft.

o = $3/4"$ IRON REBAR FOUND


() = RECORDED AS

☐ = CONCRETE



CLIENT:

ROGER BIECHLER
100 LOCK STREET
MENASHA, WISCONSIN 54952

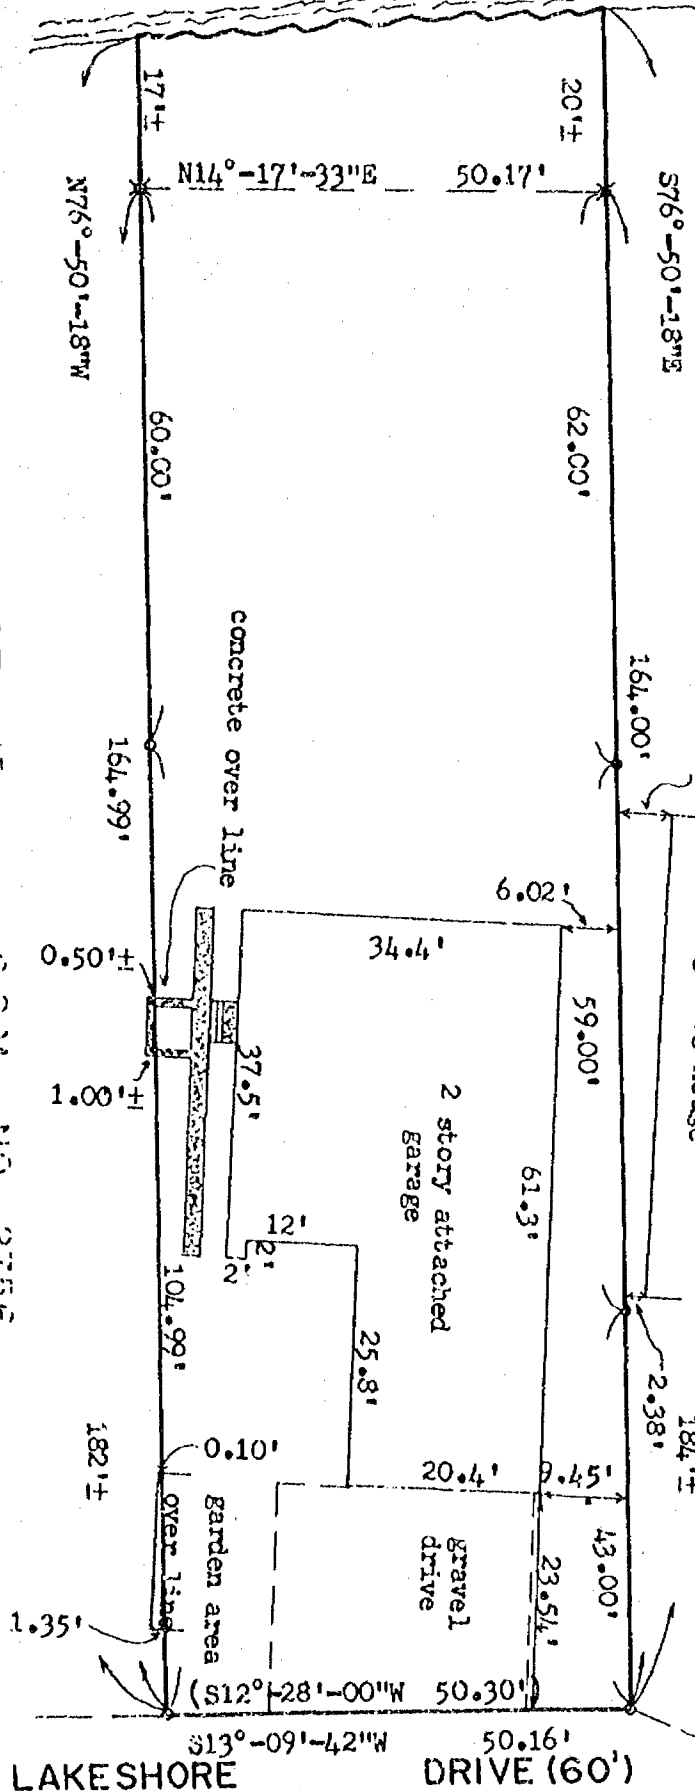

I HEREBY CERTIFY THAT I HAVE SURVEYED THE ABOVE DESCRIBED PROPERTY AS SHOWN ACCORDING TO THE OFFICIAL RECORDS AND THAT THIS PLAT OF SURVEY IS A CORRECT REPRESENTATION OF SAID SURVEY

Robert F. Reider 8-3-94
ROBERT F. REIDER, RLS-1251 DATED



CAROW LAND SURVEYING CO., INC.

1837 W. WISCONSIN AVE., P.O. BOX 1297
APPLETON, WISCONSIN 54912-1297
PHONE 414-731-4158 FAX 731-5673

SCALE

1"=20'

DRAWN BY

BC-MB DGV

PROJECT NO

A872.79-94