


# Plat of Survey

All of Lot 7, Block 4, Fritsch Subdivision,  
Village of Fox Crossing, Winnebago County, Wisconsin.

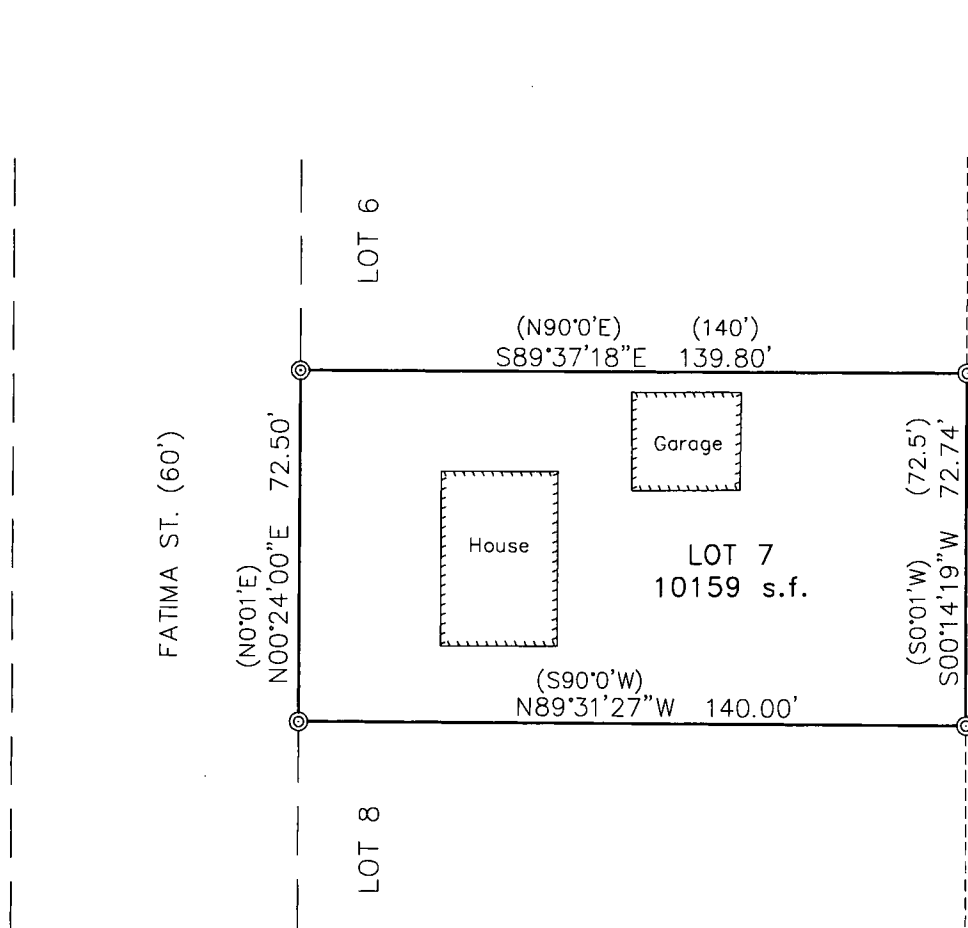

North is referenced to the Wisconsin  
County Coordinate System, Winnebago  
County (NAD 1983/91 datum)


## LEGEND

- ⊙ = Found 1" iron pipe
- ( ) = Recorded as



I, David Hebert, PLS, do hereby certify that this plat of  
survey complies with Chapter A-E7 and is correct to the  
best of my knowledge and belief.

SCALE: 1"=40'

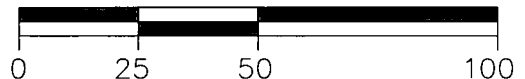

**Hebert Associates, Inc.**  
**Land Surveying**

1110 W. Wisconsin Ave. 920-734-8373  
Appleton, WI 54914 Fax: 920-734-3968

FOR:

David Junak  
1447 Fatima St.  
Menasha, WI 54952

DATE: 6-11-20

DRAFTED BY: R.M.

SCALE: 1"=40'

DRAWING NUMBER:

20040A01