

McMAHON ASSOCIATES INC.

ENGINEERS

MENASHA, WIS.

REVISIONS



GOODWILL INDUSTRIES
N.E. 1/4 SEC. 11 T. 20N. R. 17E.
TOWN OF MENASHA, WINN. CO. WIS.

DESIGNED A.W.S.
DRAWN J.G.W.
CHECKED
SCALE 1"=100'

DATE

OF SHEETS
FILE NO.

SEC. 11
N.E. 1/4

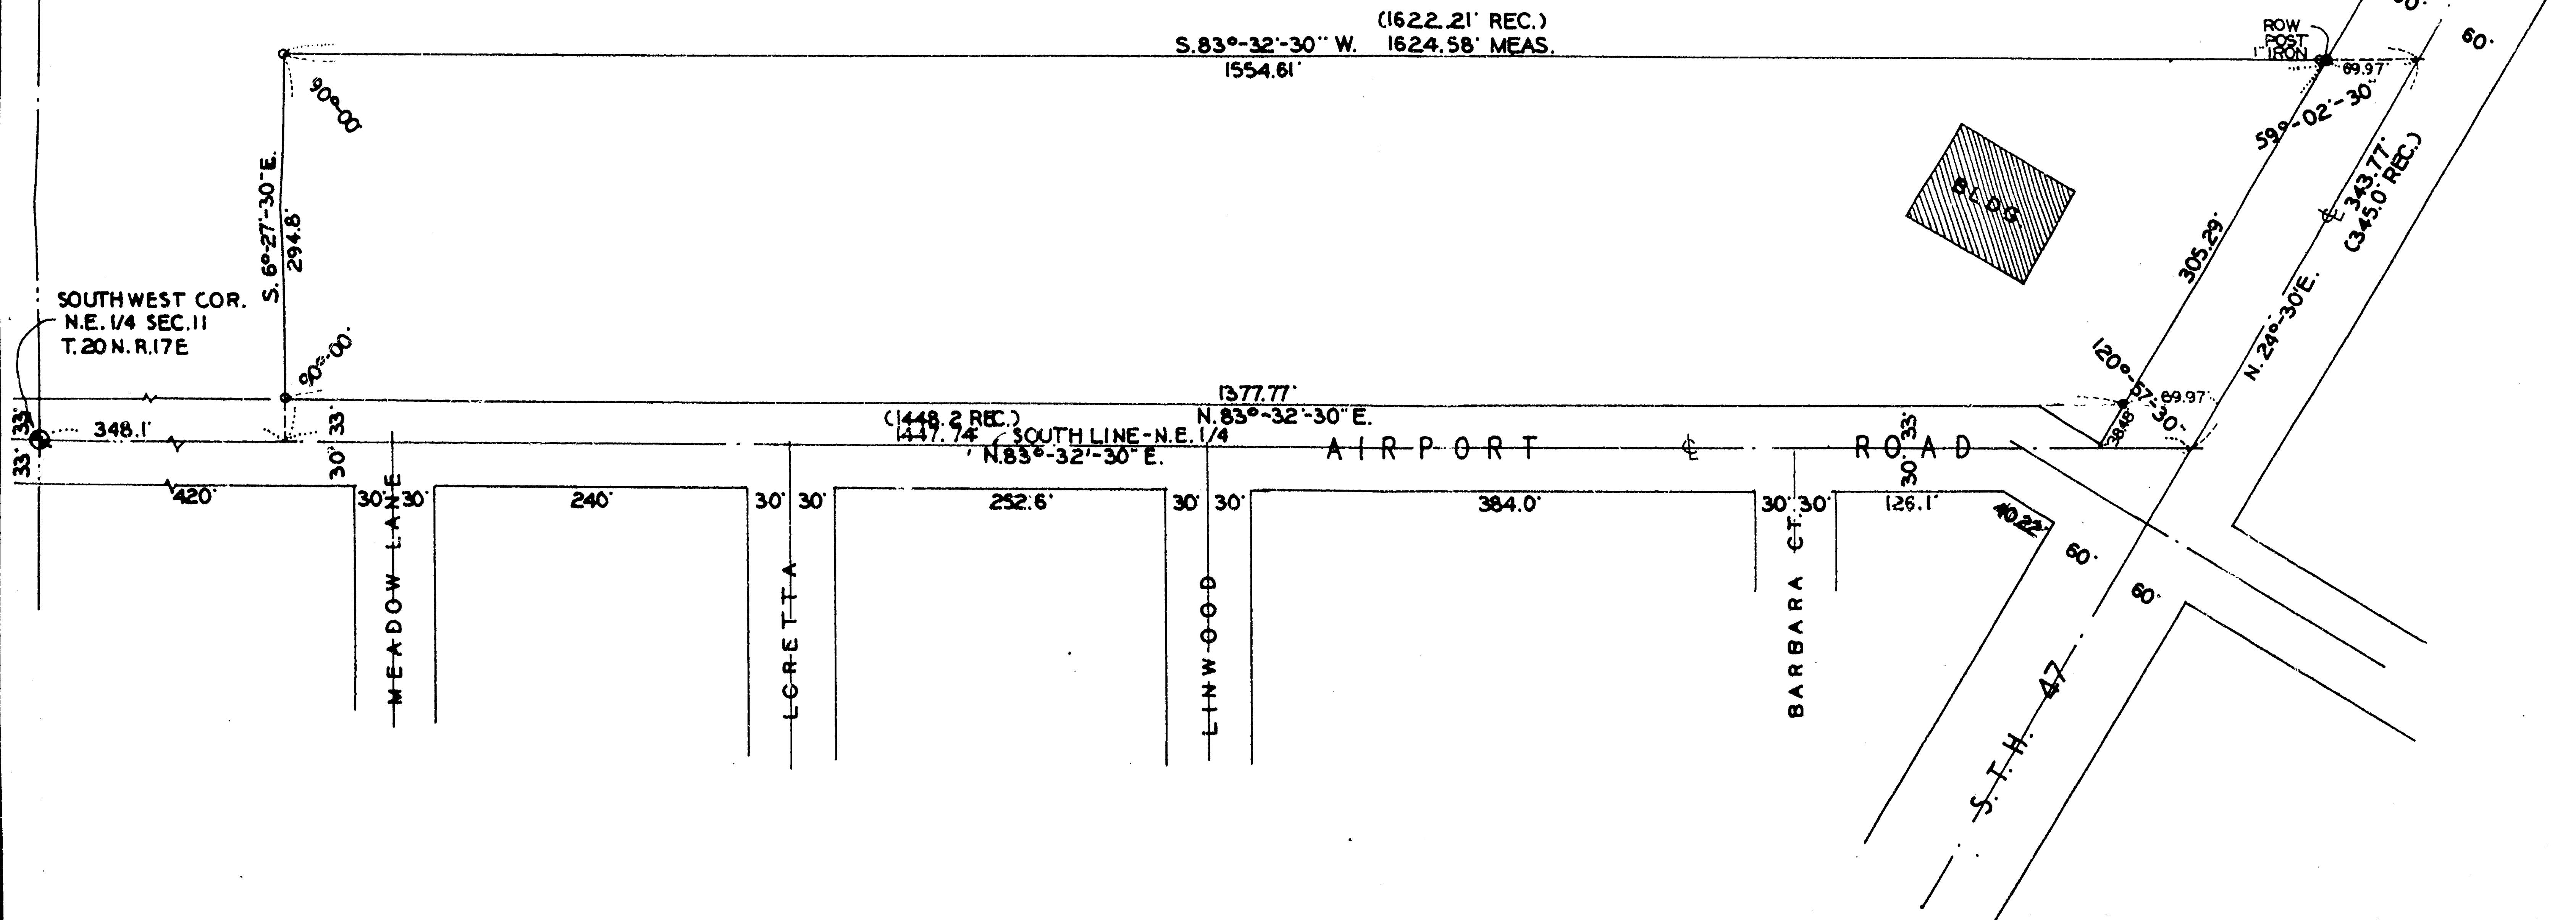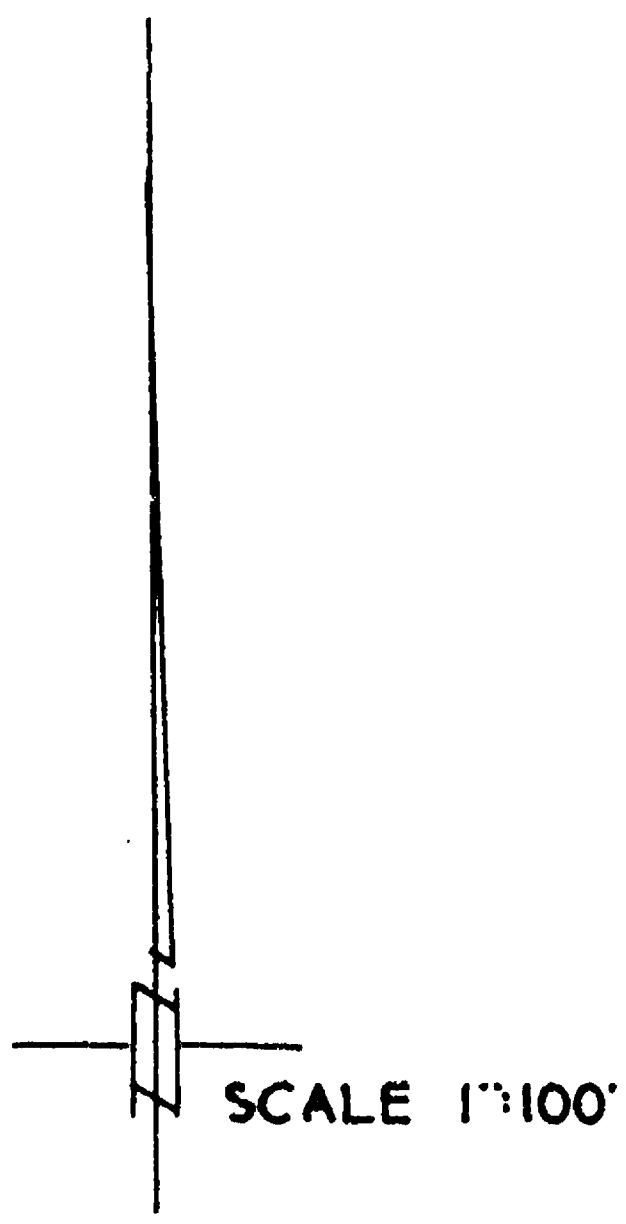

CERTIFICATE OF SURVEY

I, David D. Eisele, hereby certify that the property shown hereon was surveyed under my supervision and that this is a true and correct representation thereof.

April 3, 1974
dated

David D. Eisele
David D. Eisele
Reg. Wis. Land Surveyor S-974

11-20-17(1)