

NOV 4 1985


CERTIFICATE OF SURVEY

NORTHEAST QUARTER OF SECTION 11, TOWNSHIP 20 NORTH, RANGE 17 EAST, CITY OF MENASHA, WINNEBAGO COUNTY, WI.

SURVEYOR'S CERTIFICATE

I hereby certify that I have surveyed the above described property and that the above map is a true representation thereof and shows the size and location of the property, its exterior boundaries, the location of all structures, boundary fences, apparent easements, roadways and visible encroachments, if any.

This survey is made for the use of the present owners of the property, and also those who purchase, mortgage, or guarantee the title thereto within one (1) year from date hereof.

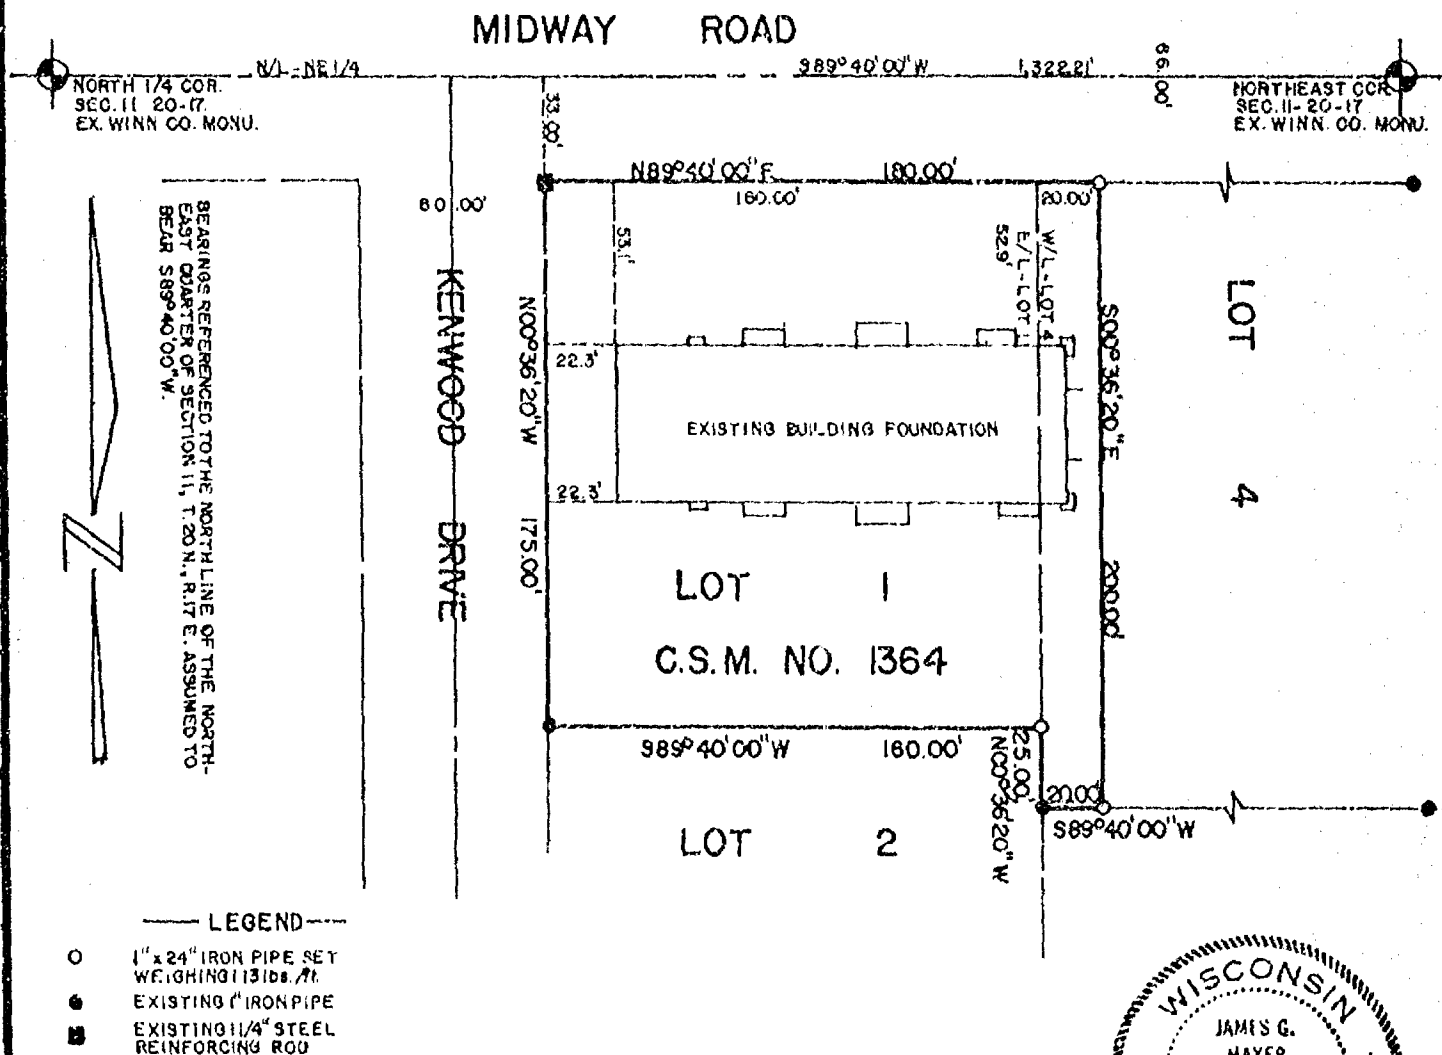

JAMES G. MAYER LAND SURVEYING
NORTH 5698 LAKE SHORE DRIVE
HILBERT, WI. 414-439-1761.

SURVEYED FOR
KENNETH SYRING
1488 KENWOOD CENTER
MENASHA, WI.

James G. Mayer
Oct 26, 1985