


Subject to any restrictions, reservations, easements and rights of record, if any.

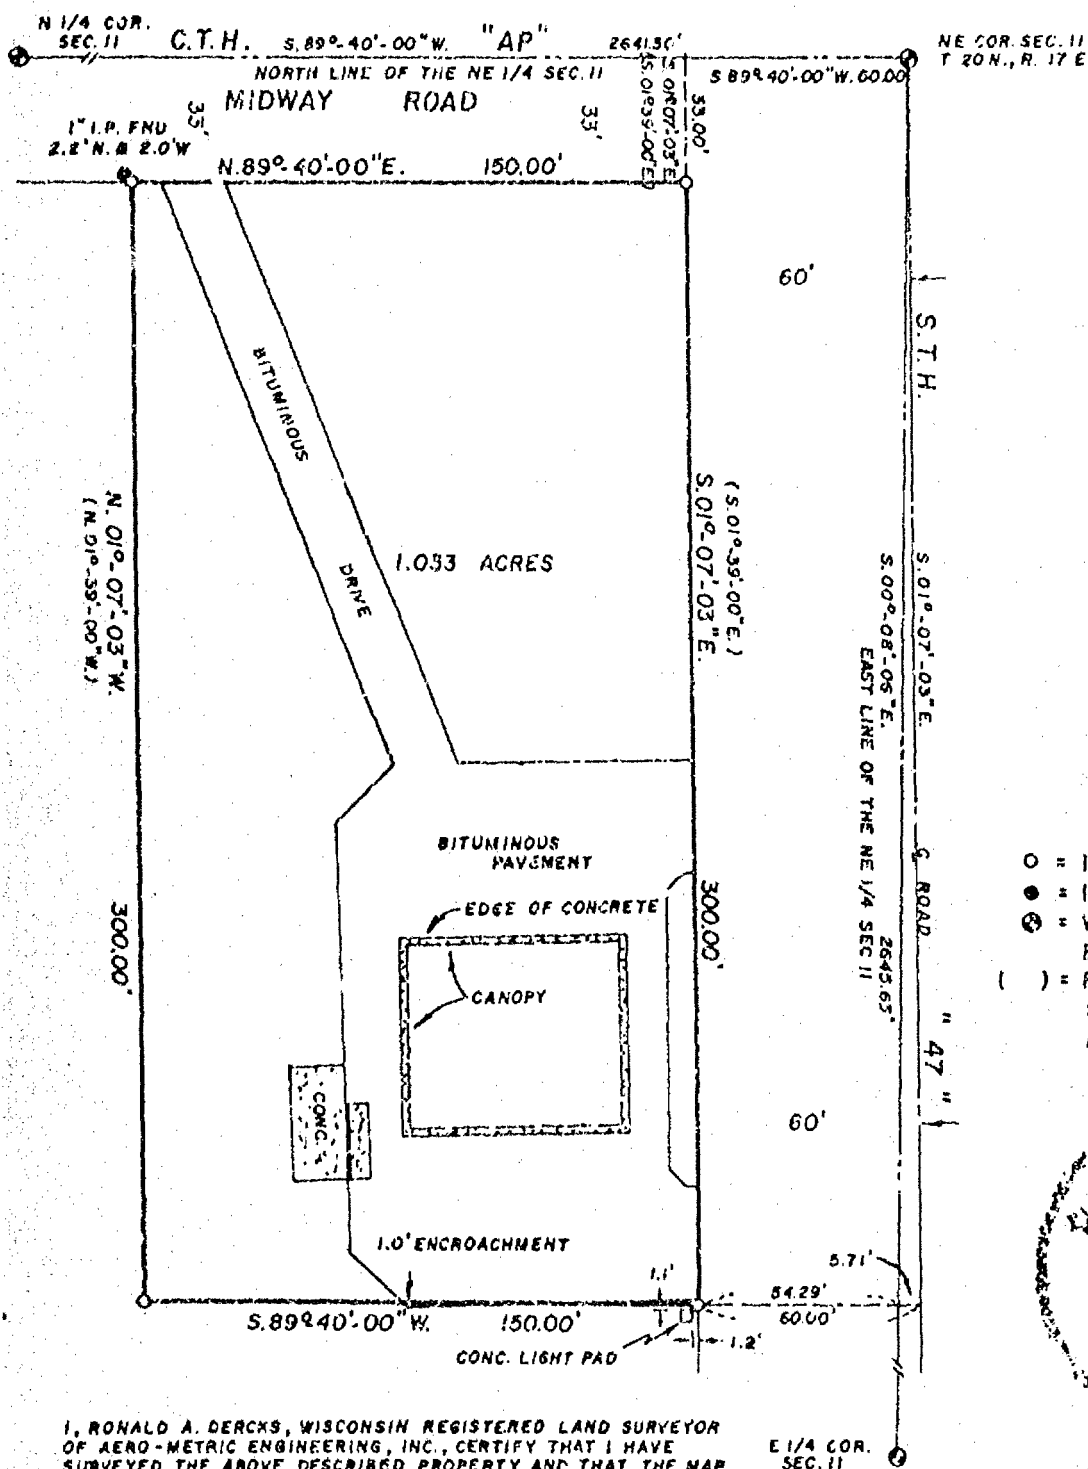

I, RONALD A. DERCKX, WISCONSIN REGISTERED LAND SURVEYOR OF AERO-METRIC ENGINEERING, INC., CERTIFY THAT I HAVE SURVEYED THE ABOVE DESCRIBED PROPERTY AND THAT THE MAP SHOWN ABOVE IS A TRUE AND CORRECT REPRESENTATION THEREOF TO THE BEST OF MY KNOWLEDGE AND BELIEF.

AERO-METRIC ENGINEERING, INC.
PHOTOGRAMMETRIC ENGINEERS
LAND SURVEYORS
OSHKOSH, WISCONSIN

DATED THIS 5th DAY OF August, 1983

Ronald A. Dercks
WIS. REGISTERED LAND SURVEYOR 9-1615

NOTEBOOK 44 PAGE 4-6

T. 20N., R. 17 E

L-1189