


IMPROVEMENT PLANS WITTMANN PARK CONDOMINIUMS

PART OF THE NORTHEAST 1/4 OF SECTION 11, TOWN 20 NORTH,
RANGE 17 EAST, TOWN OF MENASHA, WINNEBAGO COUNTY, WISCONSIN
TOWN RITE SEC. 11

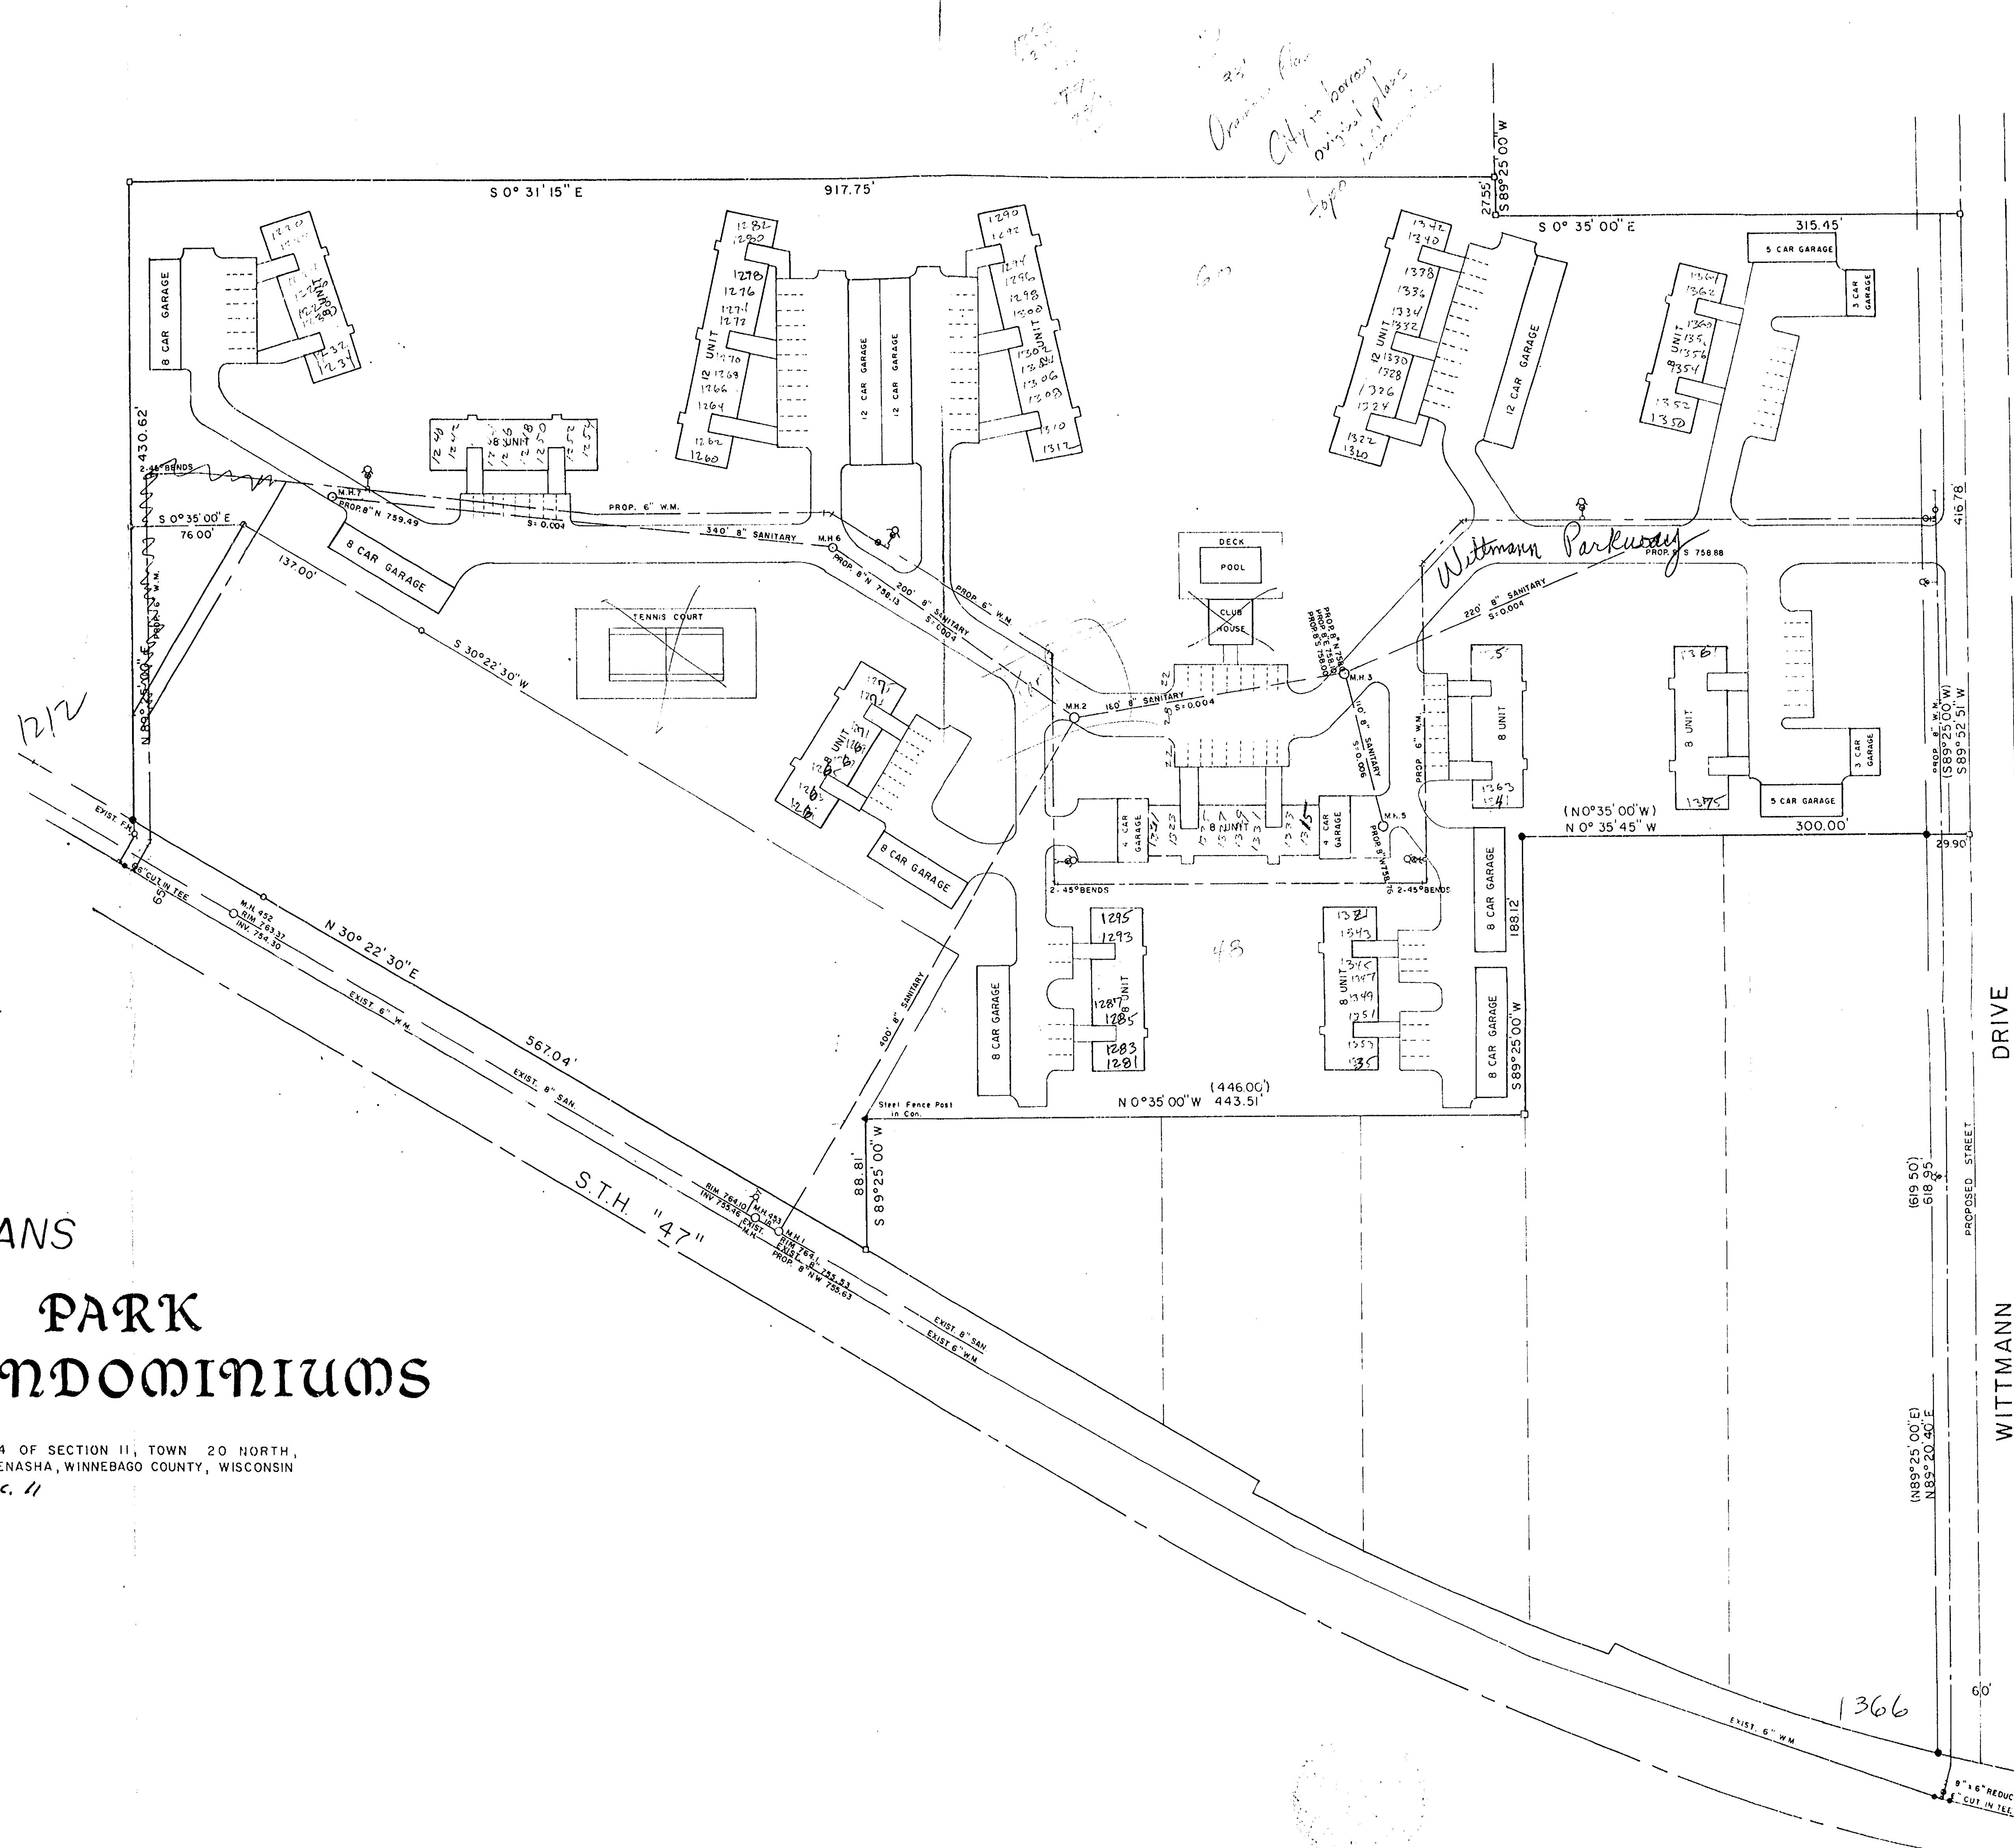

- LEGEND
- 1" IRON PIPE FOUND
 - 3/4" REBAR FOUND
 - 1" IRON PIPE SET

MARTENSON & EISELE, INC.
CONSULTING ENGINEERING and LAND SURVEYING
1919 AMERICAN COURT
NEENAH, WIS. 54956

PART OF THE NORTHEAST 1/4 OF SECTION 11, TOWN 20 NORTH, RANGE 17
EAST, TOWN OF MENASHA, WINNEBAGO COUNTY, WISCONSIN

SCALE: 1" = 60' DATE: 2/17/84

APPROVED BY

DRAWN BY P.B.

DRAWING NUMBER

308-SW-1

11-20-17(1)