


PLAT OF SURVEY

LOT TWENTY-NINE (29), IN FIRST ADDITION TO ROTH'S PLAT, IN THE FOURTH WARD, CITY OF MENASHA,
WINNEBAGO COUNTY, WISCONSIN.

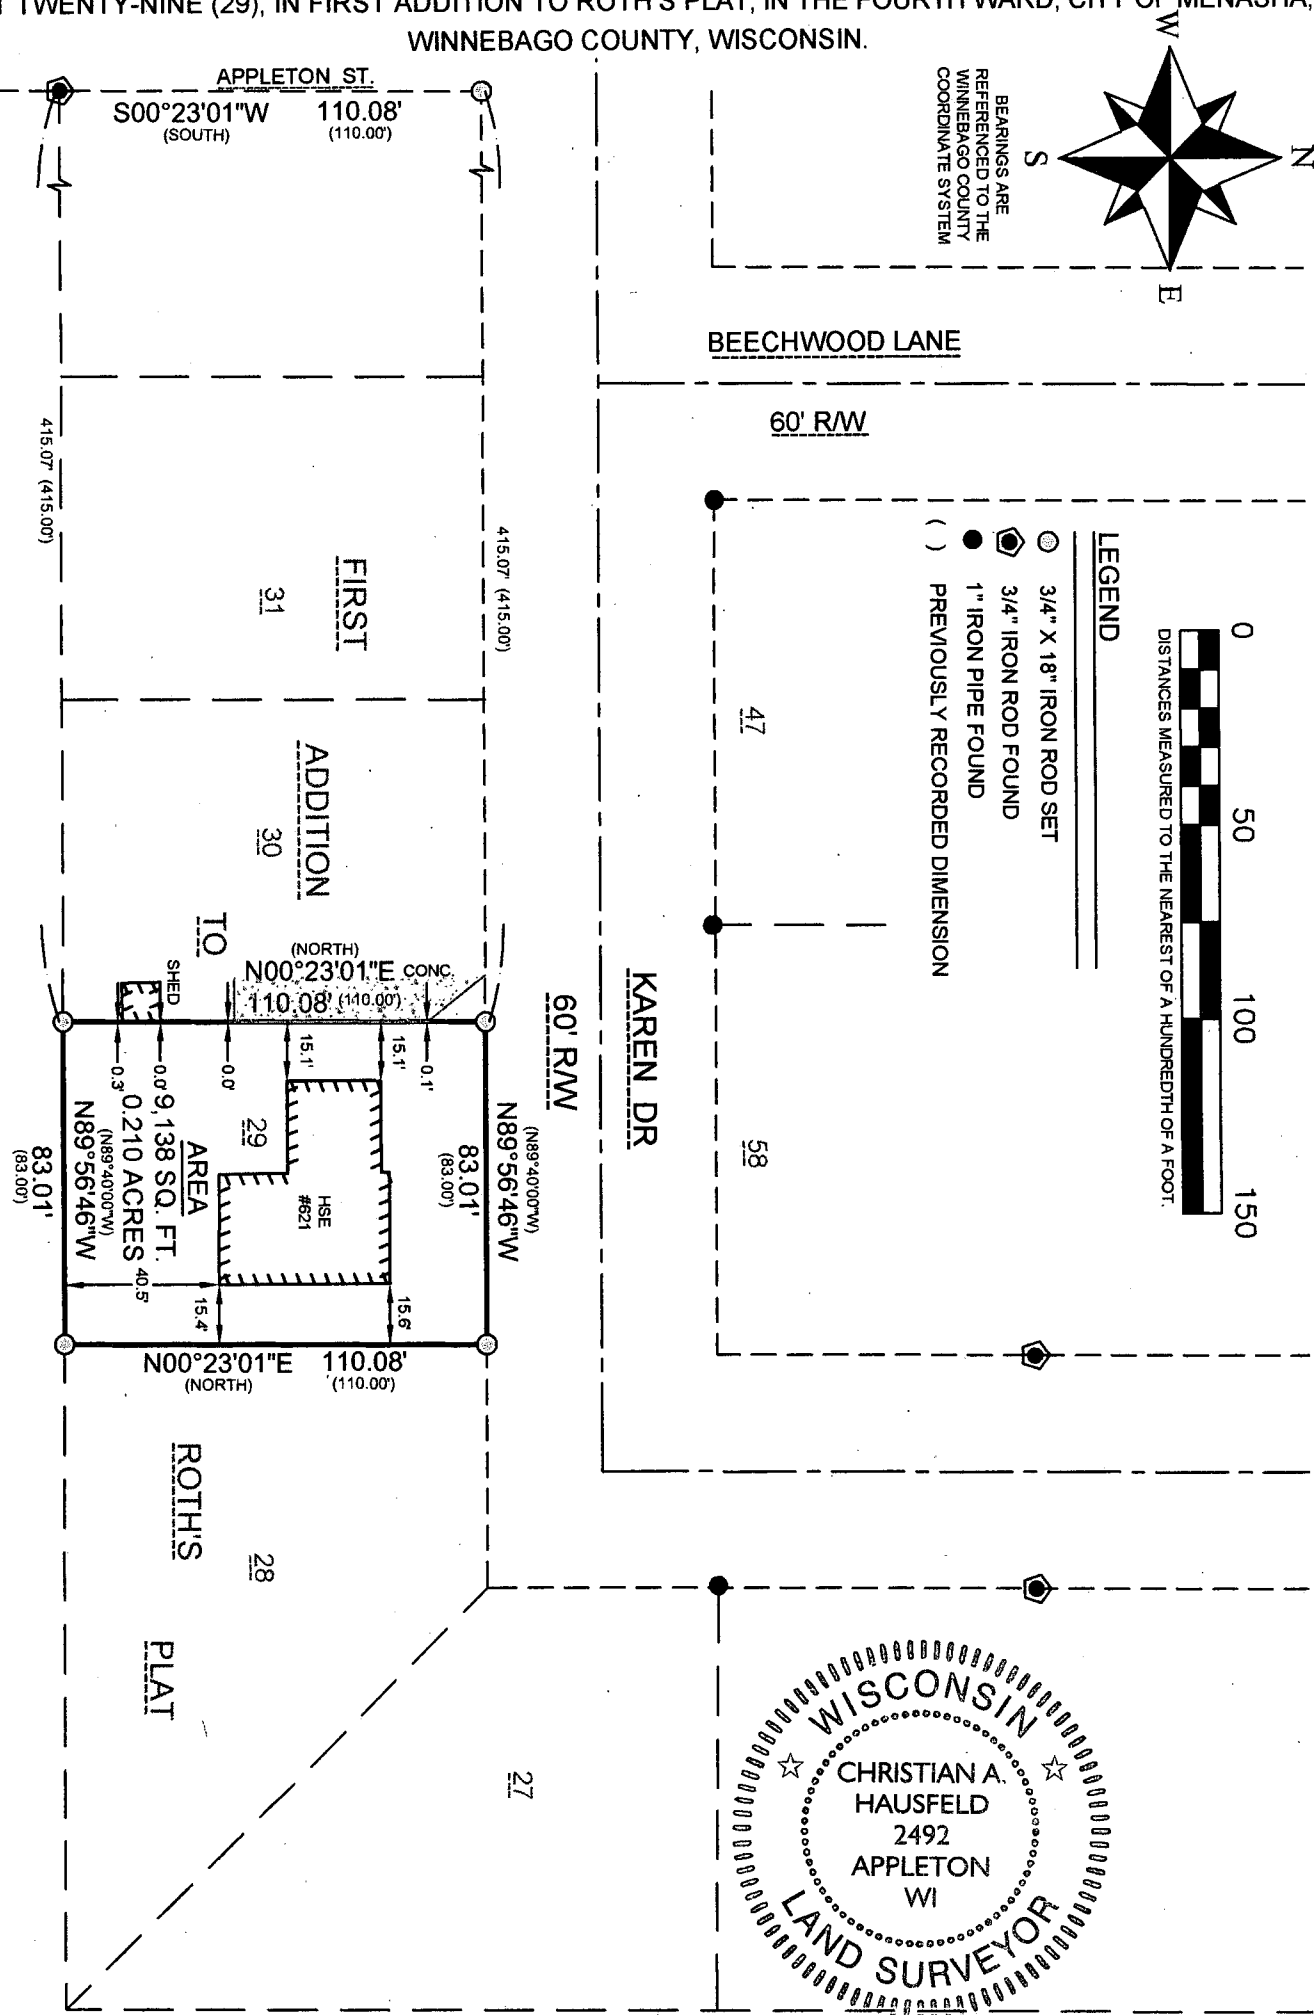


SURVEYOR'S CERTIFICATE:

I, CHRISTIAN A. HAUSFELD, WISCONSIN PROFESSIONAL LAND SURVEYOR, HEREBY CERTIFY THAT I HAVE SURVEYED THE ABOVE DESCRIBED PROPERTY AND THAT THE MAP SHOWN IS A TRUE AND ACCURATE REPRESENTATION THEREOF TO THE BEST OF MY KNOWLEDGE AND BELIEF.

DATED THIS 27th DAY OF October 2017

Christian A. Hausfeld
WISCONSIN PROFESSIONAL LAND SURVEYOR 3-2492
CHRISTIAN A. HAUSFELD

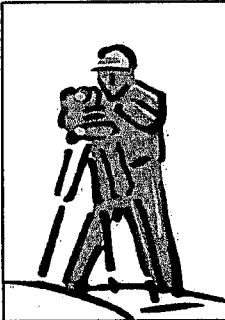

PRECISION LAND SURVEYING, LLC 1024 W. TAYLOR ST. APPLETON, WI 54914 (920) 205-4895		
DRAWN BY CAH	DATE 10/27/2017	SURVEY FOR DAVID BERKEN 621 KAREN DR MENASHA, WI 54952
APPROVED CAH	DATE 10/27/2017	
SCALE 1" = 50'	SHEET 1 OF 1	PROJECT NO. 8852