

DOMINI ASSOCIATES
ONE SYSTEMS DRIVE
APPLETON, WI 54914
PHONE (920) 735-6900
FAX (920) 830-6100

OMNI


TOPOGRAPHIC/UTILITY SURVEY
APPLETON ROAD SITE, LOT 1, C.S.M. NO. 3448,
NE 1/4, SECTION 12, T20N, R17E,
CITY OF MENASHA, WINNEBAGO COUNTY, WI

TOM'S DRIVE IN
C/O SCOTT GRISHABER
3608 SOUTH ONEIDA STREET
APPLETON, WI 54915

REV.	DATE	BY

DATE	1-14-99
PROJECT NUMBER	S3050A98
FILE NUMBER	
DIRECTORY NUMBER	S3050A98
DRAWN BY	DLH
CAD FILE NAME	S3050ATOP.DGN
SHEET	

1 OF

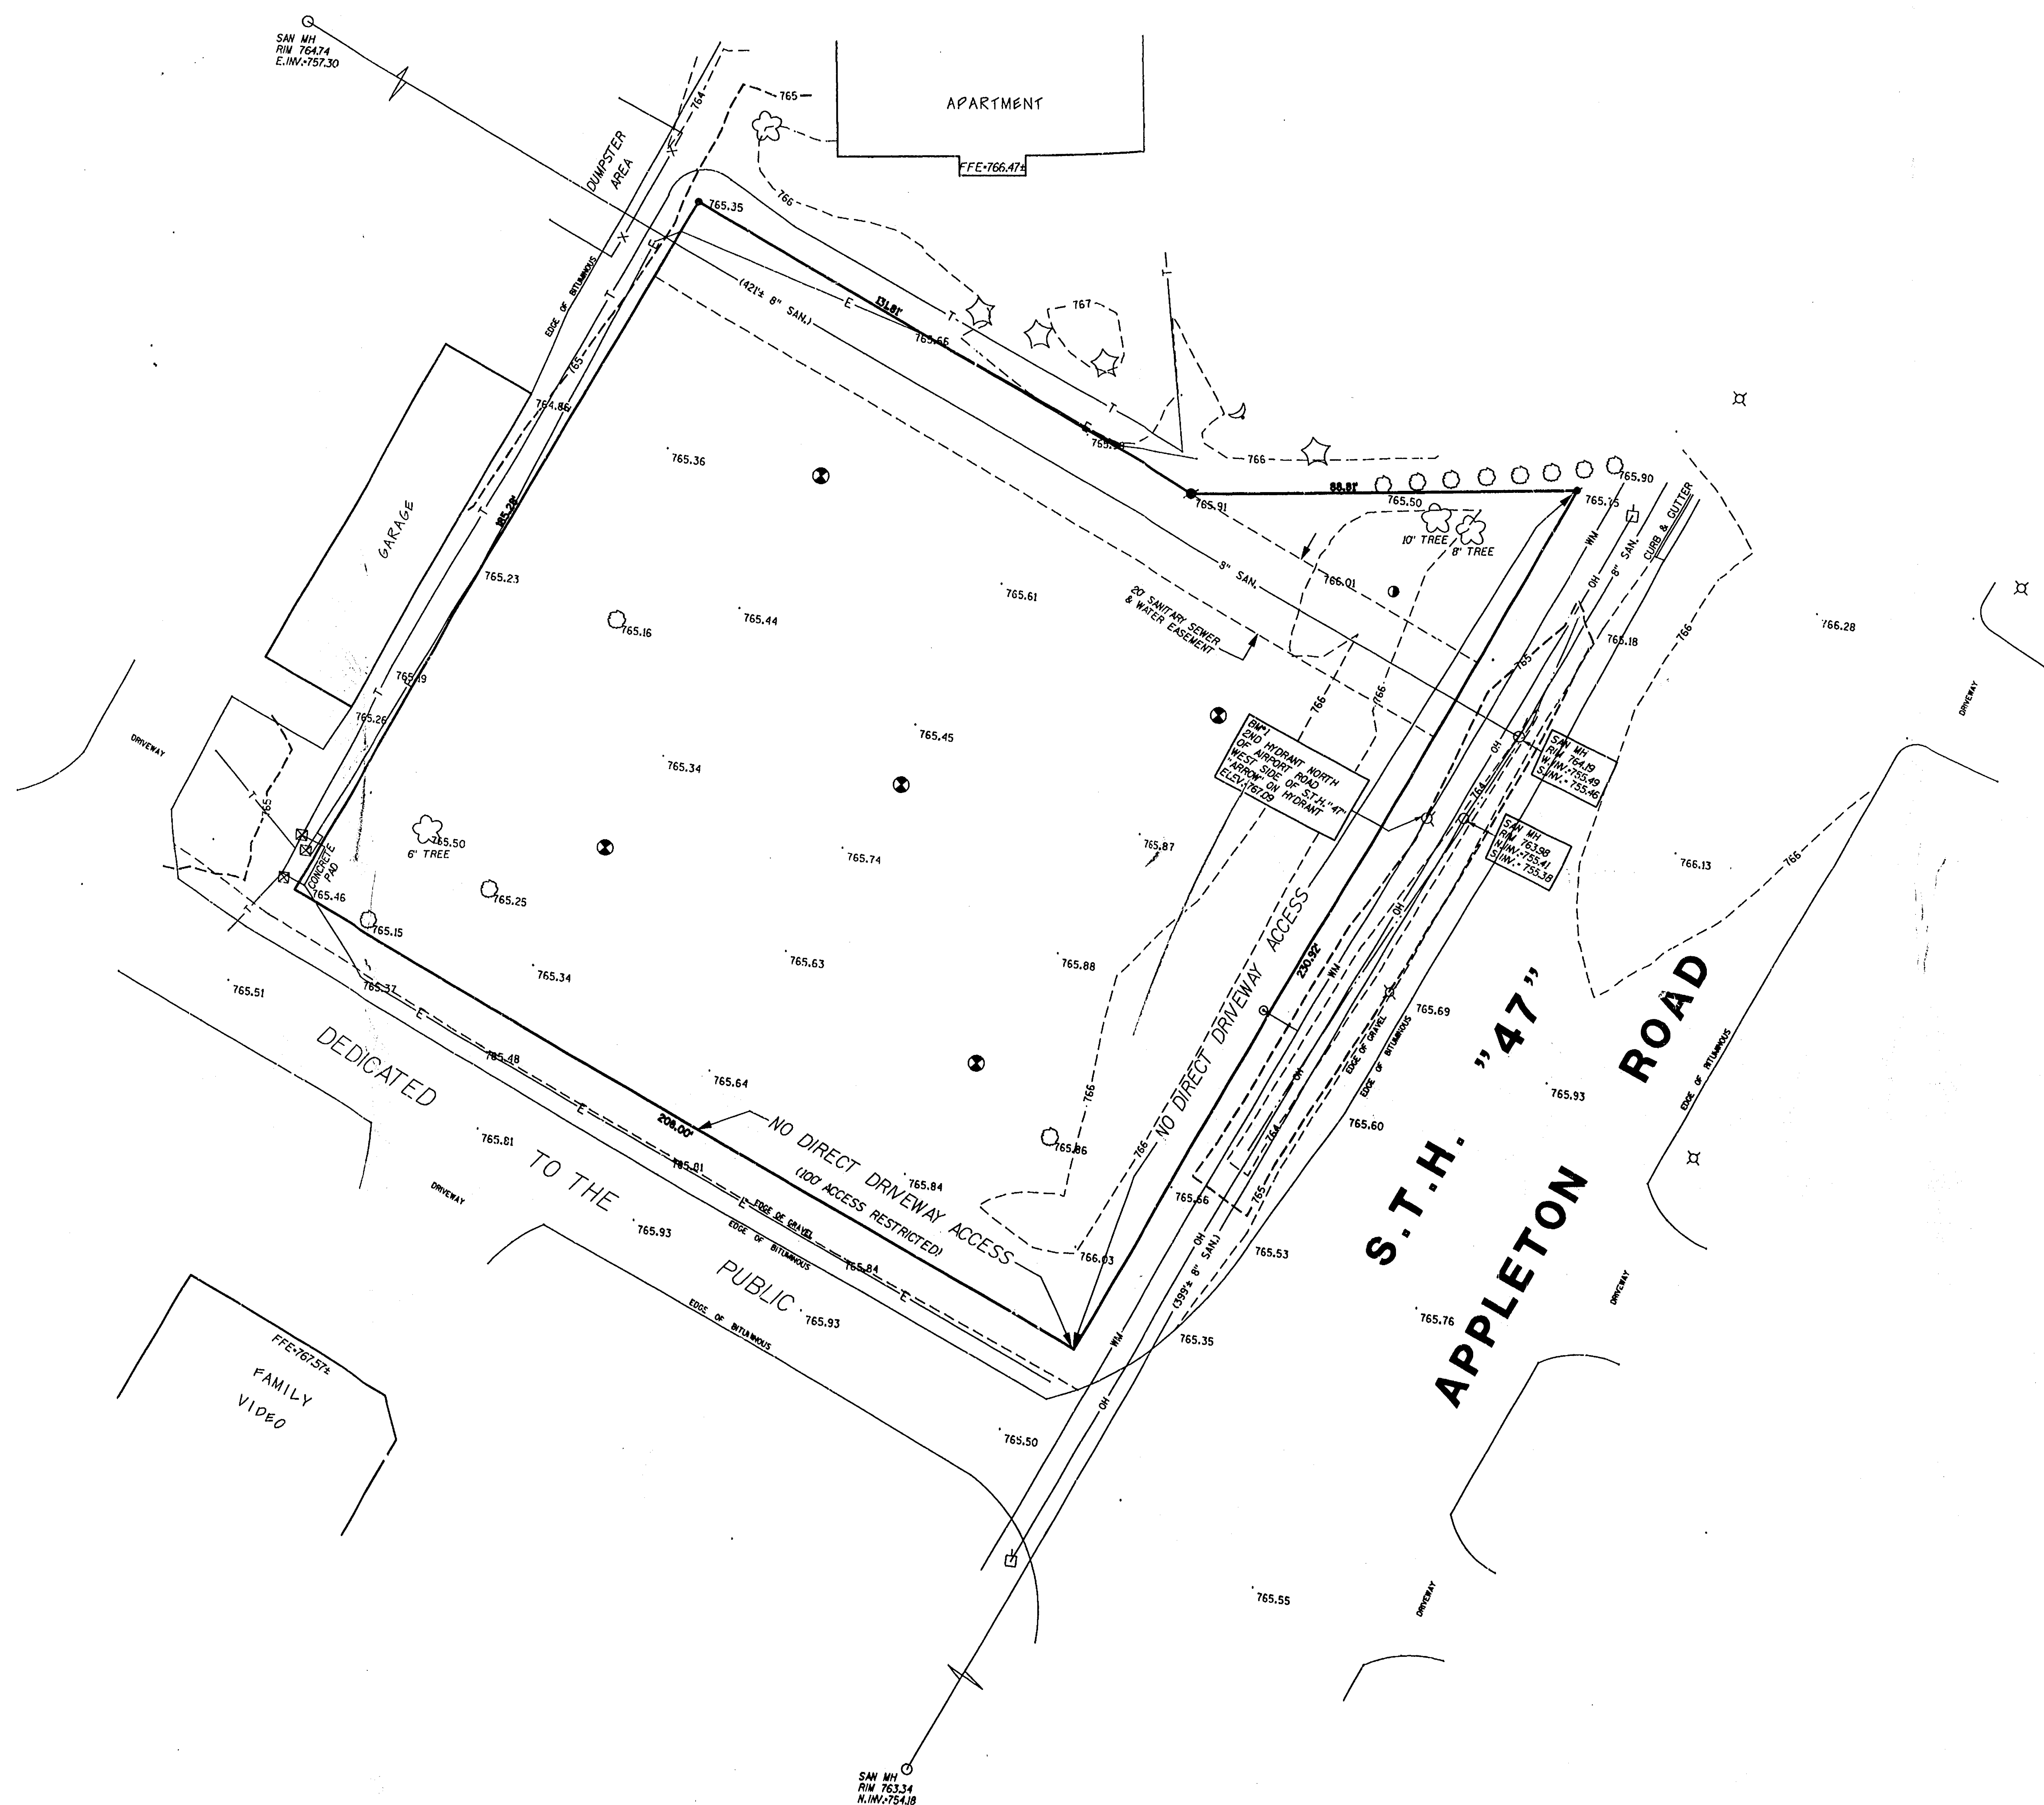

CITY OF MENASHA- SEC 11 TOWN 20 RANGE 12