

PLAT OF SURVEY

Part of the NW 1/4 of Section 11, Town 20 North, Range 17
East, City of Menasha, Winnebago County, Wisconsin

Prepared by: Martenson & Eisele, Inc.


1919 American Court

Neenah, WI 54956

Ph. 731-0381

Project No.: 186

SCALE: 1" = 60'

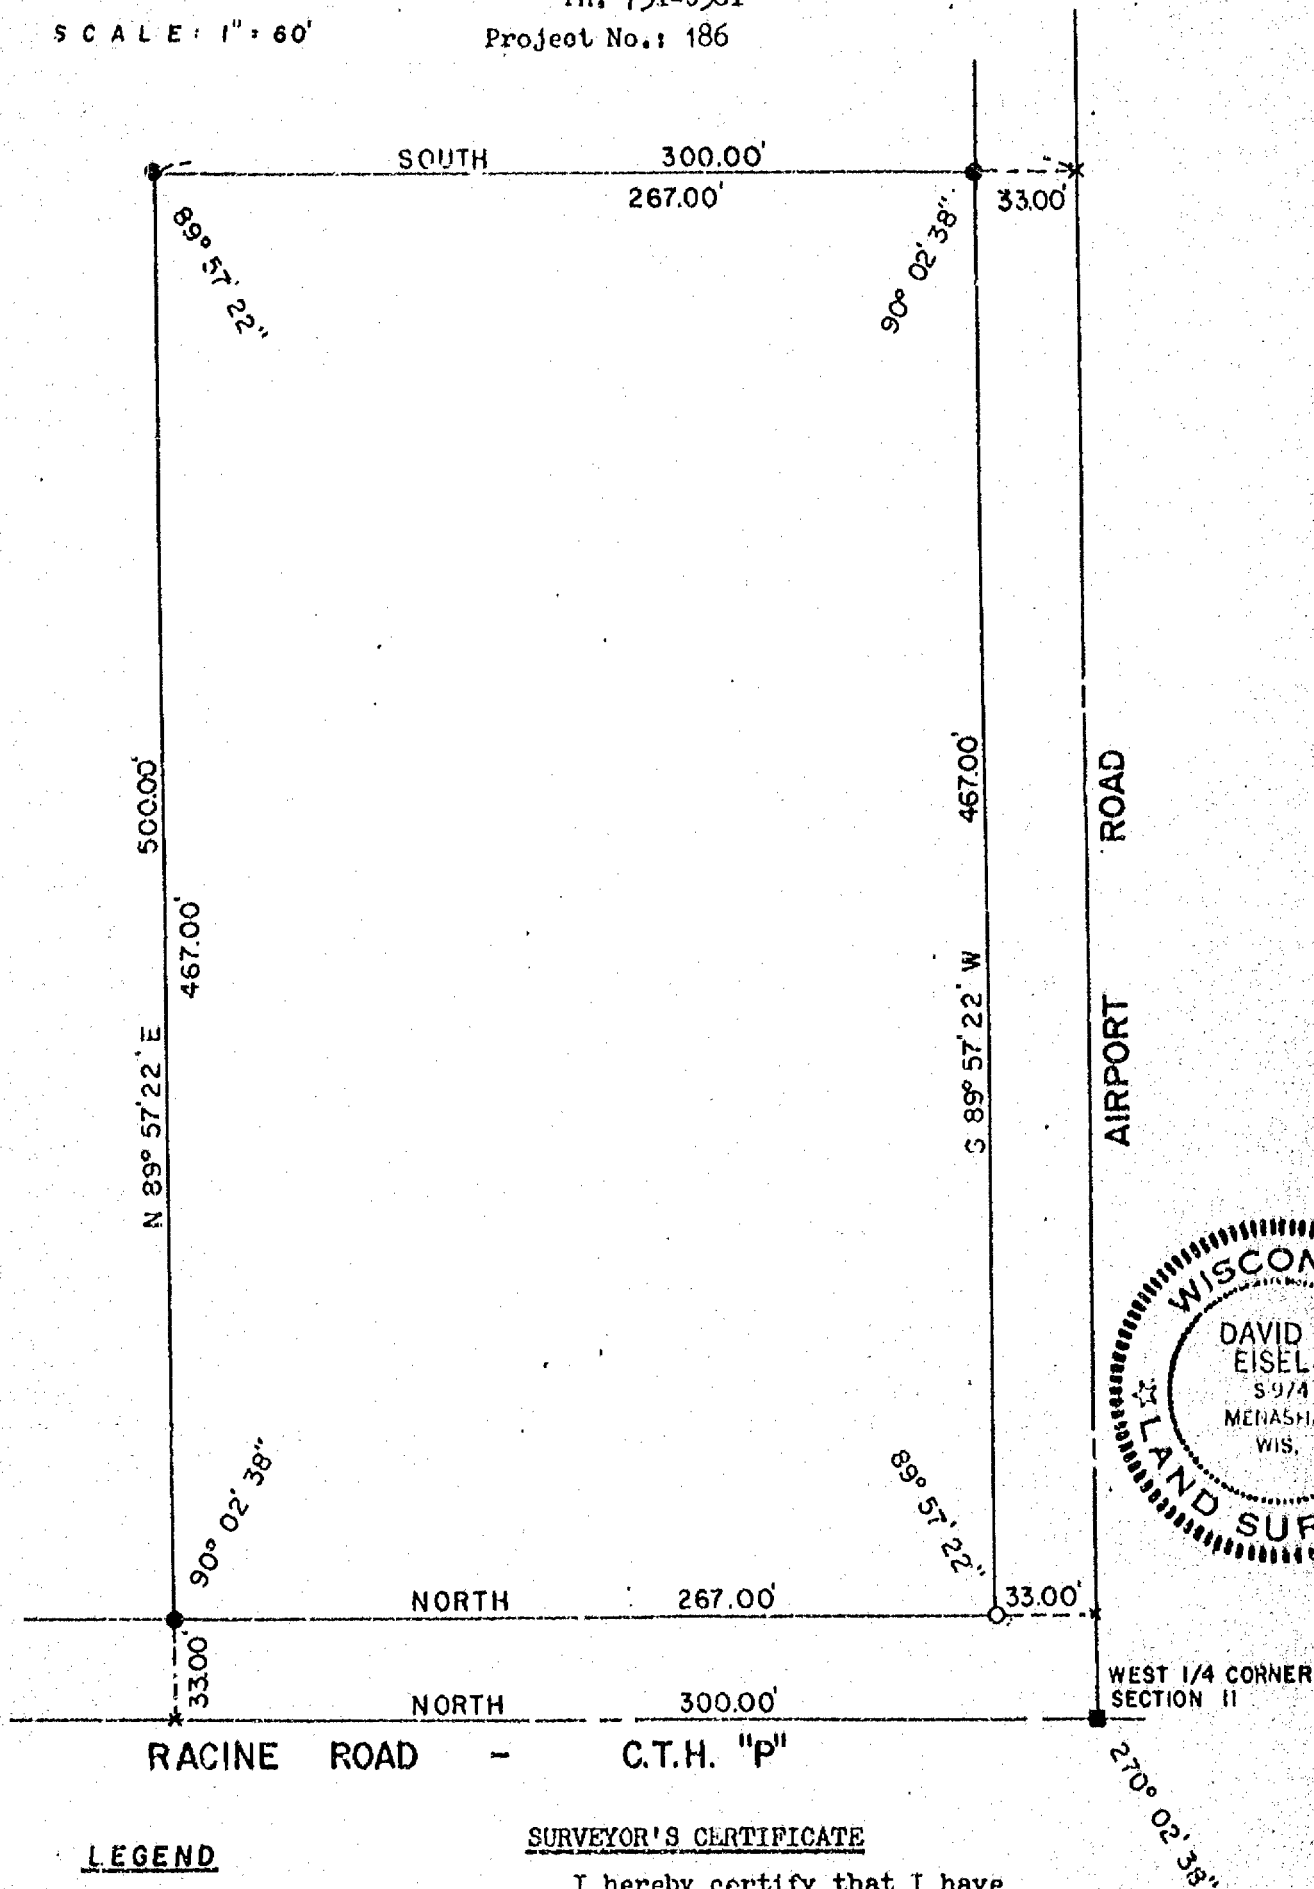

LEGEND

- - EXIST. 1" IRON PIPE
- -- 1-1/4" x 30" REBAR SET
- X - PK NAIL SET
- - RAILROAD SPIKE

SURVEYOR'S CERTIFICATE

I hereby certify that I have surveyed the property as shown and described, according to official records, and that the plat above drawn is an accurate and correct representation of said survey.

David D. Eisele
David D. Eisele

June, 25, 1979
Date