



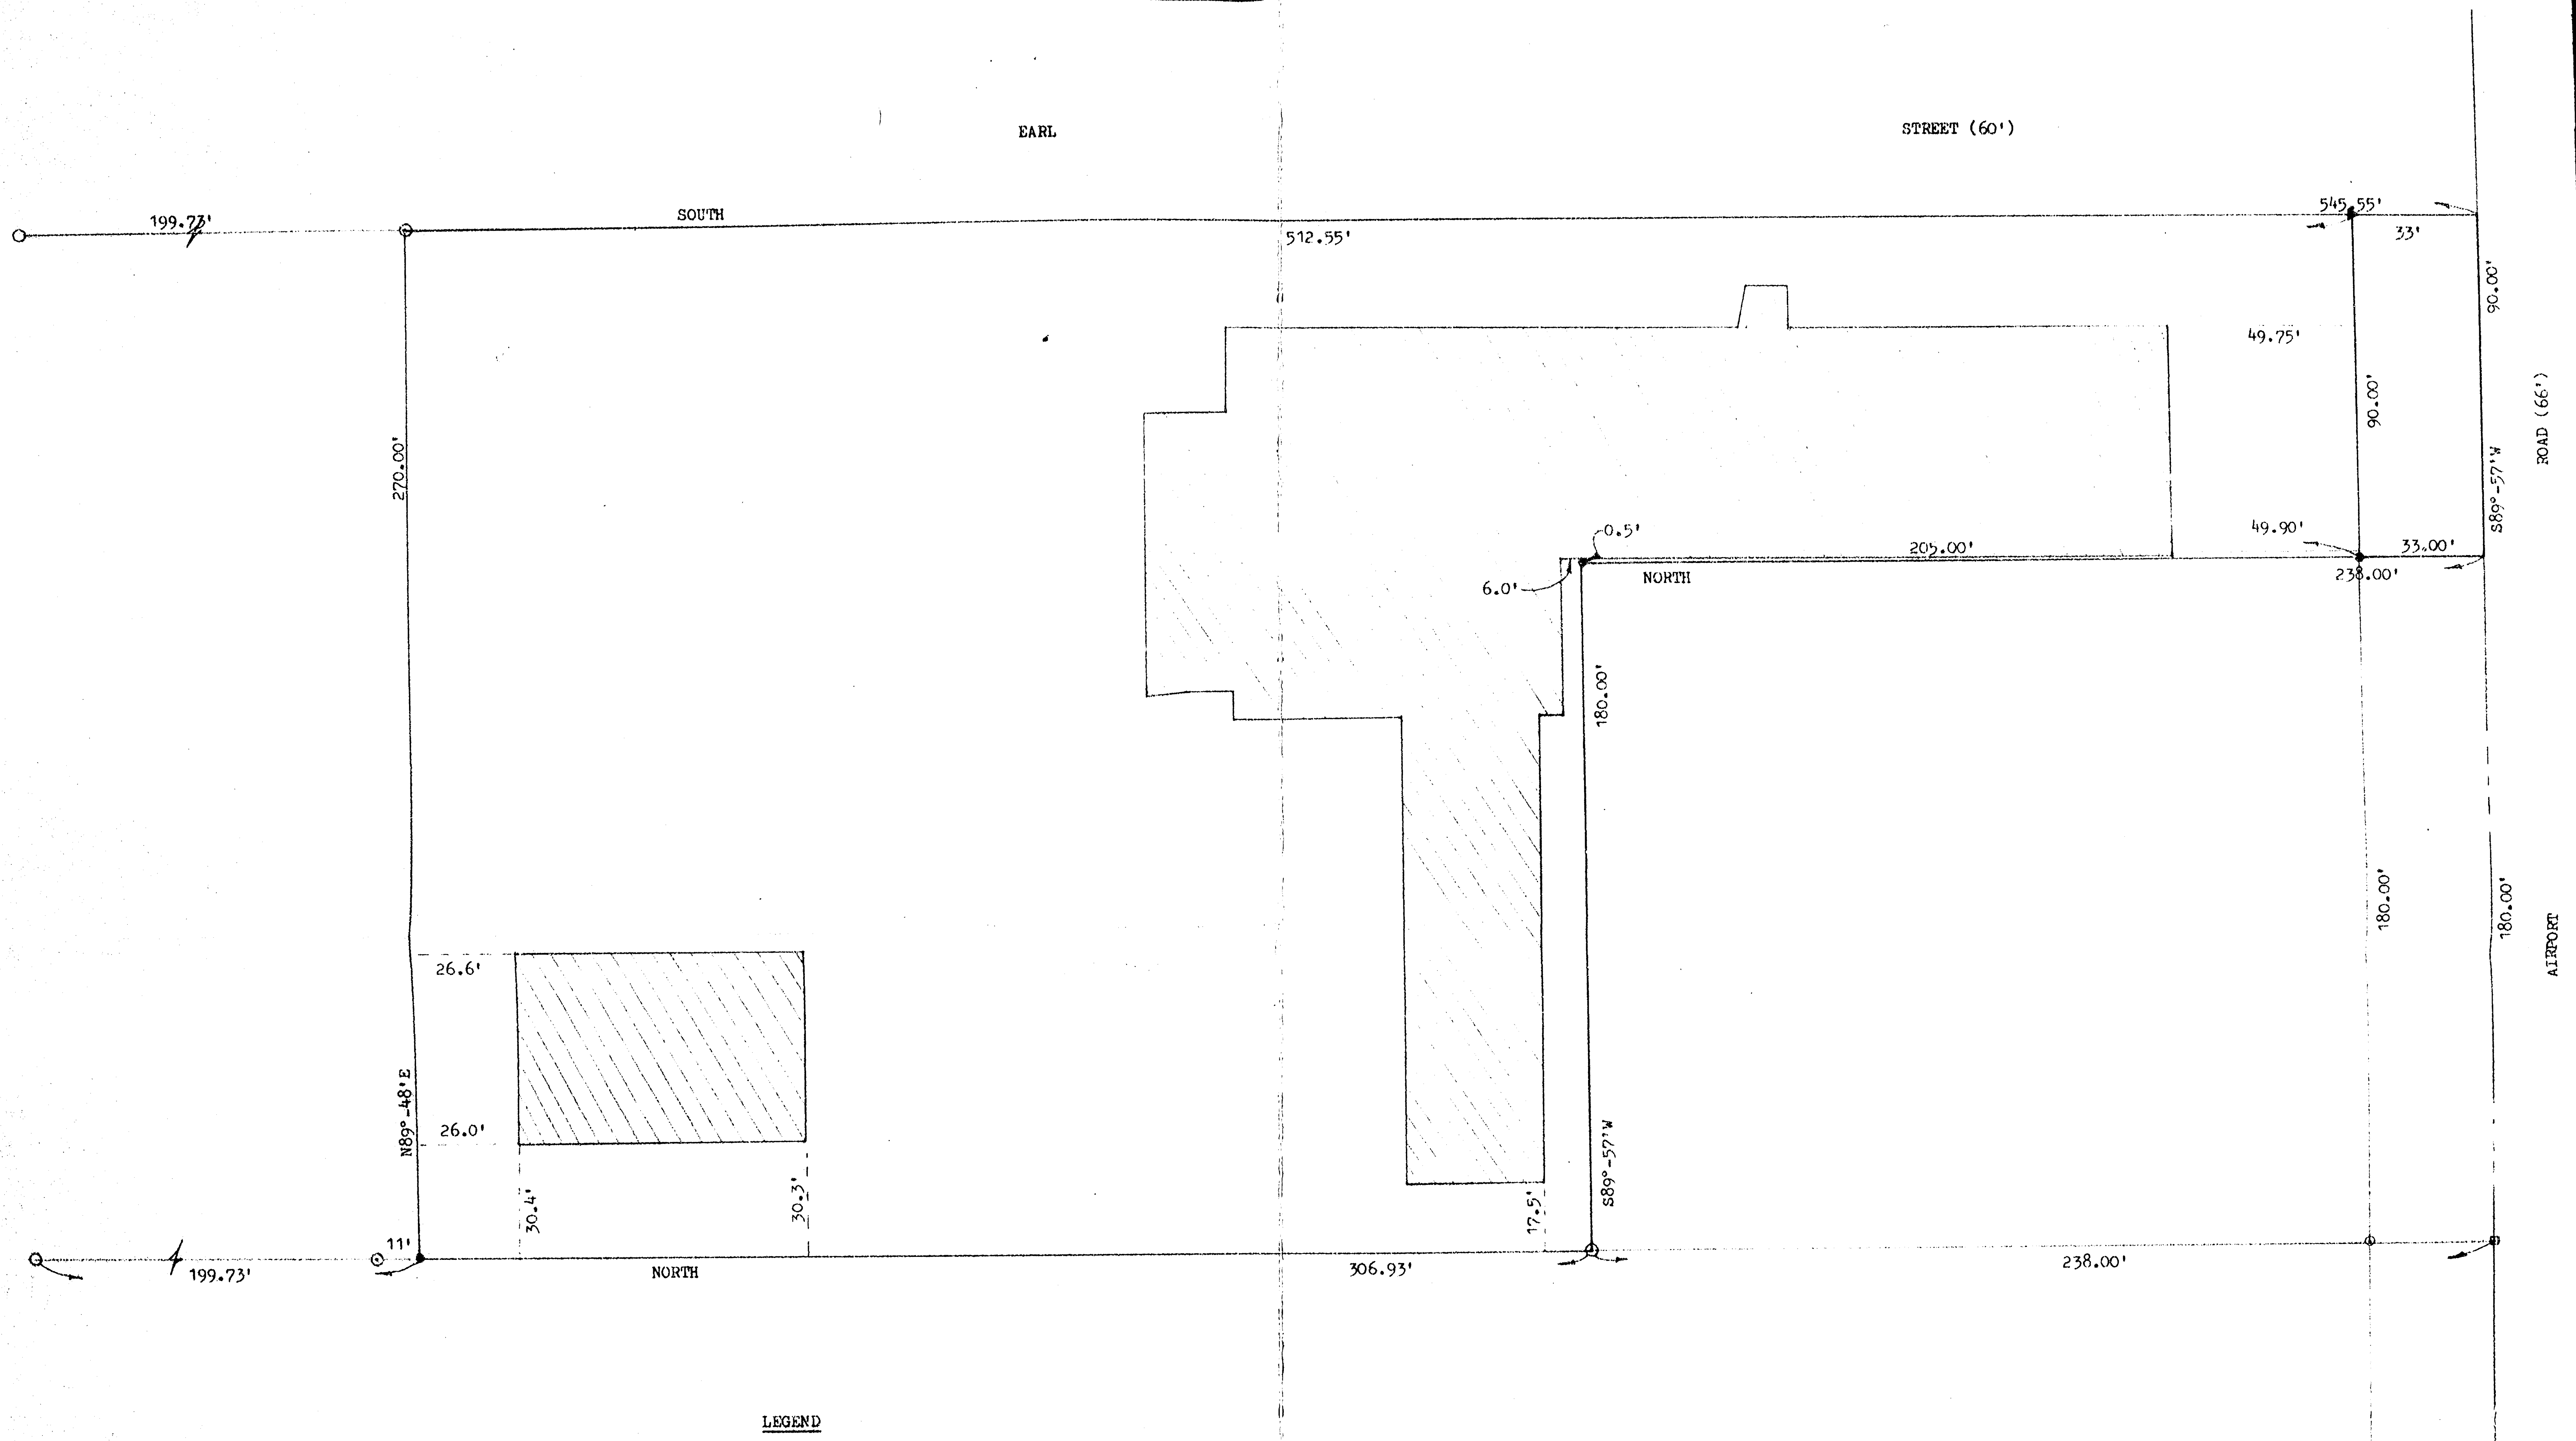

- LEGEND**
- = 1" IRON PIPE FOUND
 - ◊ = 3/4" IRON PIPE FOUND
 - = 3/4" x 24" SOLID ROUND #6 REBAR SET
 - ▼ = RAILROAD SPIKE SET
 - = P.K. NAIL FOUND

I, ROBERT F. REIDER, CERTIFY THAT THIS PLAT OF SURVEY IS
A CORRECT REPRESENTATION OF THE PROPERTY DESCRIBED.

Robert F. Reider 11-4-82

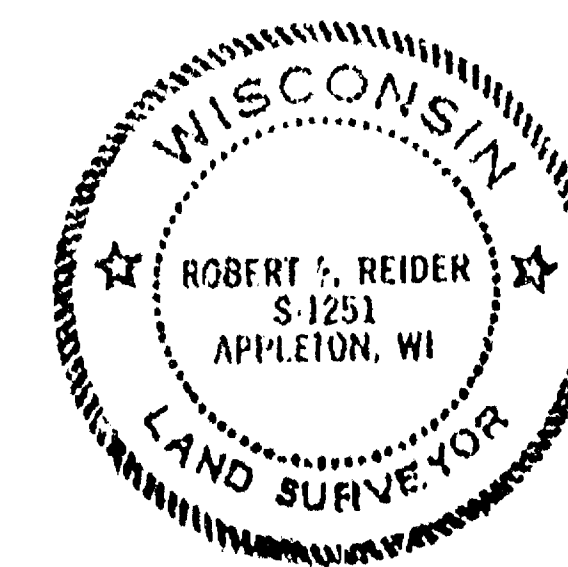

BAER BROS. 754 AIRPORT ROAD MENASHA, WISCONSIN 54952		
SCALE: 1" = 30'	APPROVED BY LEC	DRAWN BY: rr kv BJR
DATE: 11-4-82		
CAROW LAND SURVEYING CO., INC. P.O. BOX #1297, 1837 W. WIS. AVE. APPLETON, WISCONSIN 54912-1297		
DRAWING NUMBER B8211.37		