


PLAT OF SURVEY


The West line of Lot 1, Certified Survey Map 651, City of Menasha, Winnebago County, Wisconsin

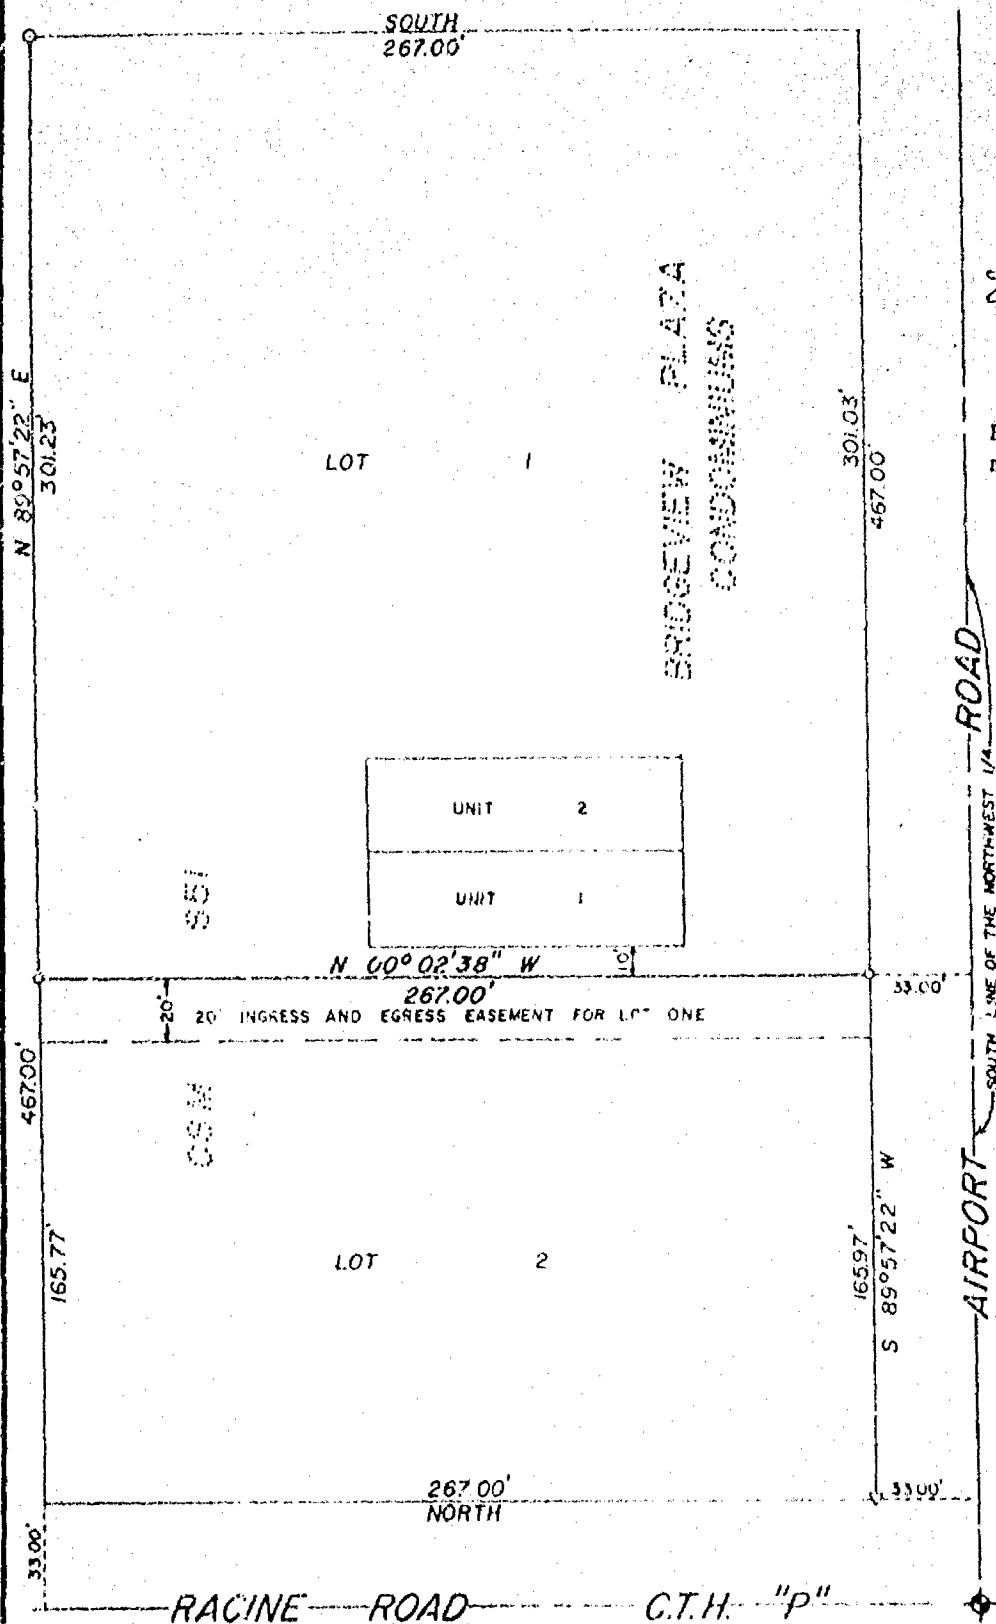

N
SCALE 1" = 60'

Bearings are orientated to match bearings on CSM 651

Survey For:
Dick Halbrook
1221 Racine St.
Menasha, WI 54952

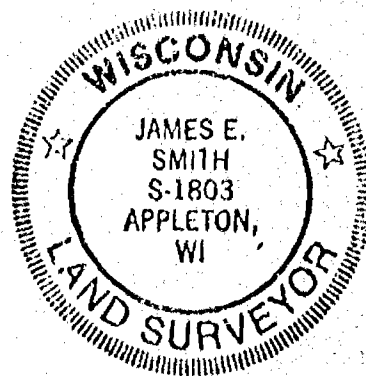

LEGEND

- 3/4" REBAR, SET
- 1-1/4" STEEL REBAR SET
- ⊕ SECTION MONUMENT
- ⊙ P.K. NAIL
- 1" IRON PIPE FOUND
- ⊙ 2" IRON PIPE FOUND
- ⊙ 3/4" REBAR FOUND
- ⊙ 1-1/4" REBAR FOUND
- FENCE
- x CHISELED "X"
- ▽ RAILROAD SPIKE
- () RECORDED AS

SURVEYOR'S CERTIFICATE

I, hereby certify that I have surveyed the property as shown and described, according to official records and that the plat above drawn is an accurate and correct representation of said survey, to the best of my knowledge and belief.

DATE

REGISTERED LAND SURVEYOR

Martenson & Eisele, Inc.

CONSULTING ENGINEERING & LAND SURVEYING
1919 AMERICAN COURT
NEENAH WIS. 54956
PHONE - 731-0381

FIELD BOOK
PAGE

PROJECT NO. 186-012

THIS INSTRUMENT WAS DRAFTED BY M.A.S.