

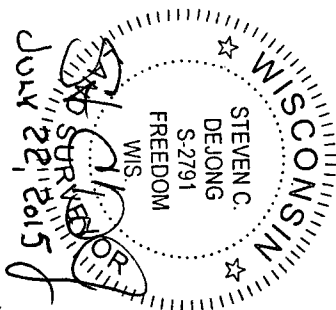


HOUSE STAKING

LOT 15, BLOCK 1, SUBURBAN HEIGHTS SUBDIVISION,
SECTION 11, T.20N, R.17E, TOWN OF MENASHA, WINNEBAGO COUNTY, WISCONSIN

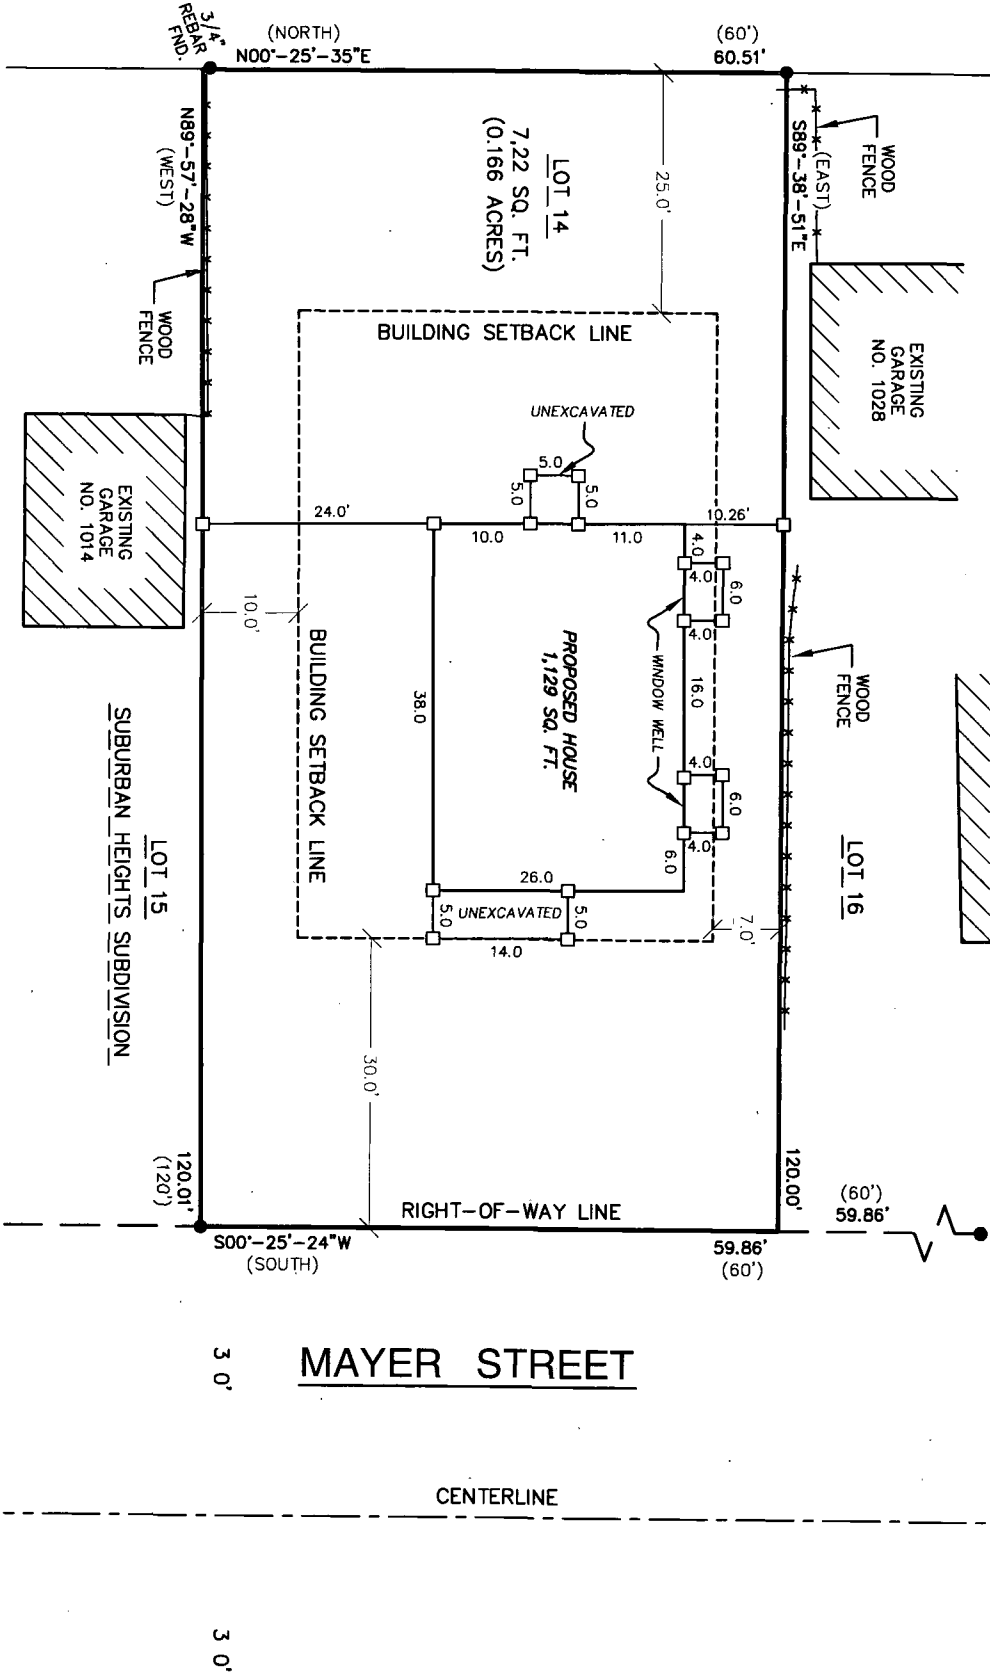

BEARINGS REFERENCED TO THE
WINNEBAGO COUNTY COORDINATE SYSTEM
AND THE WEST LINE OF MAYER STREET.
ASSUMED TO BEAR S00°-25'-24"W

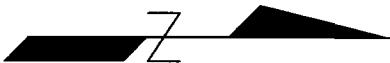

MERIDIAN

SURVEYING, LLC



NB774 Firelane 1
Menasha, WI 54952

Office: 920-993-0881
Fax: 920-273-6037

DRAWN BY: J.B.

FIELD WORK DATE: 3-20-15

CHECKED BY: S.C.D.

FIELD BOOK: M-32, PG. 47

JOB NO.: 8128

SHEET 1 OF 1

SURVEYED FOR:
HABITAT FOR HUMANITY
921 MIDWAY RD.
MENASHA, WI 54952

GRAPHIC SCALE
1 inch = 20 ft.



LEGEND-

- = 1" IRON PIPE FOUND
- = WOODEN HUB SET
- () = RECORDED INFORMATION