


PLAT OF SURVEY

LOT TWENTY-ONE (21) OF BLOCK ONE (1) IN SUBURBAN HEIGHTS SUBDIVISION IN THE VILLAGE OF FOX CROSSING, WINNEBAGO COUNTY, WISCONSIN.

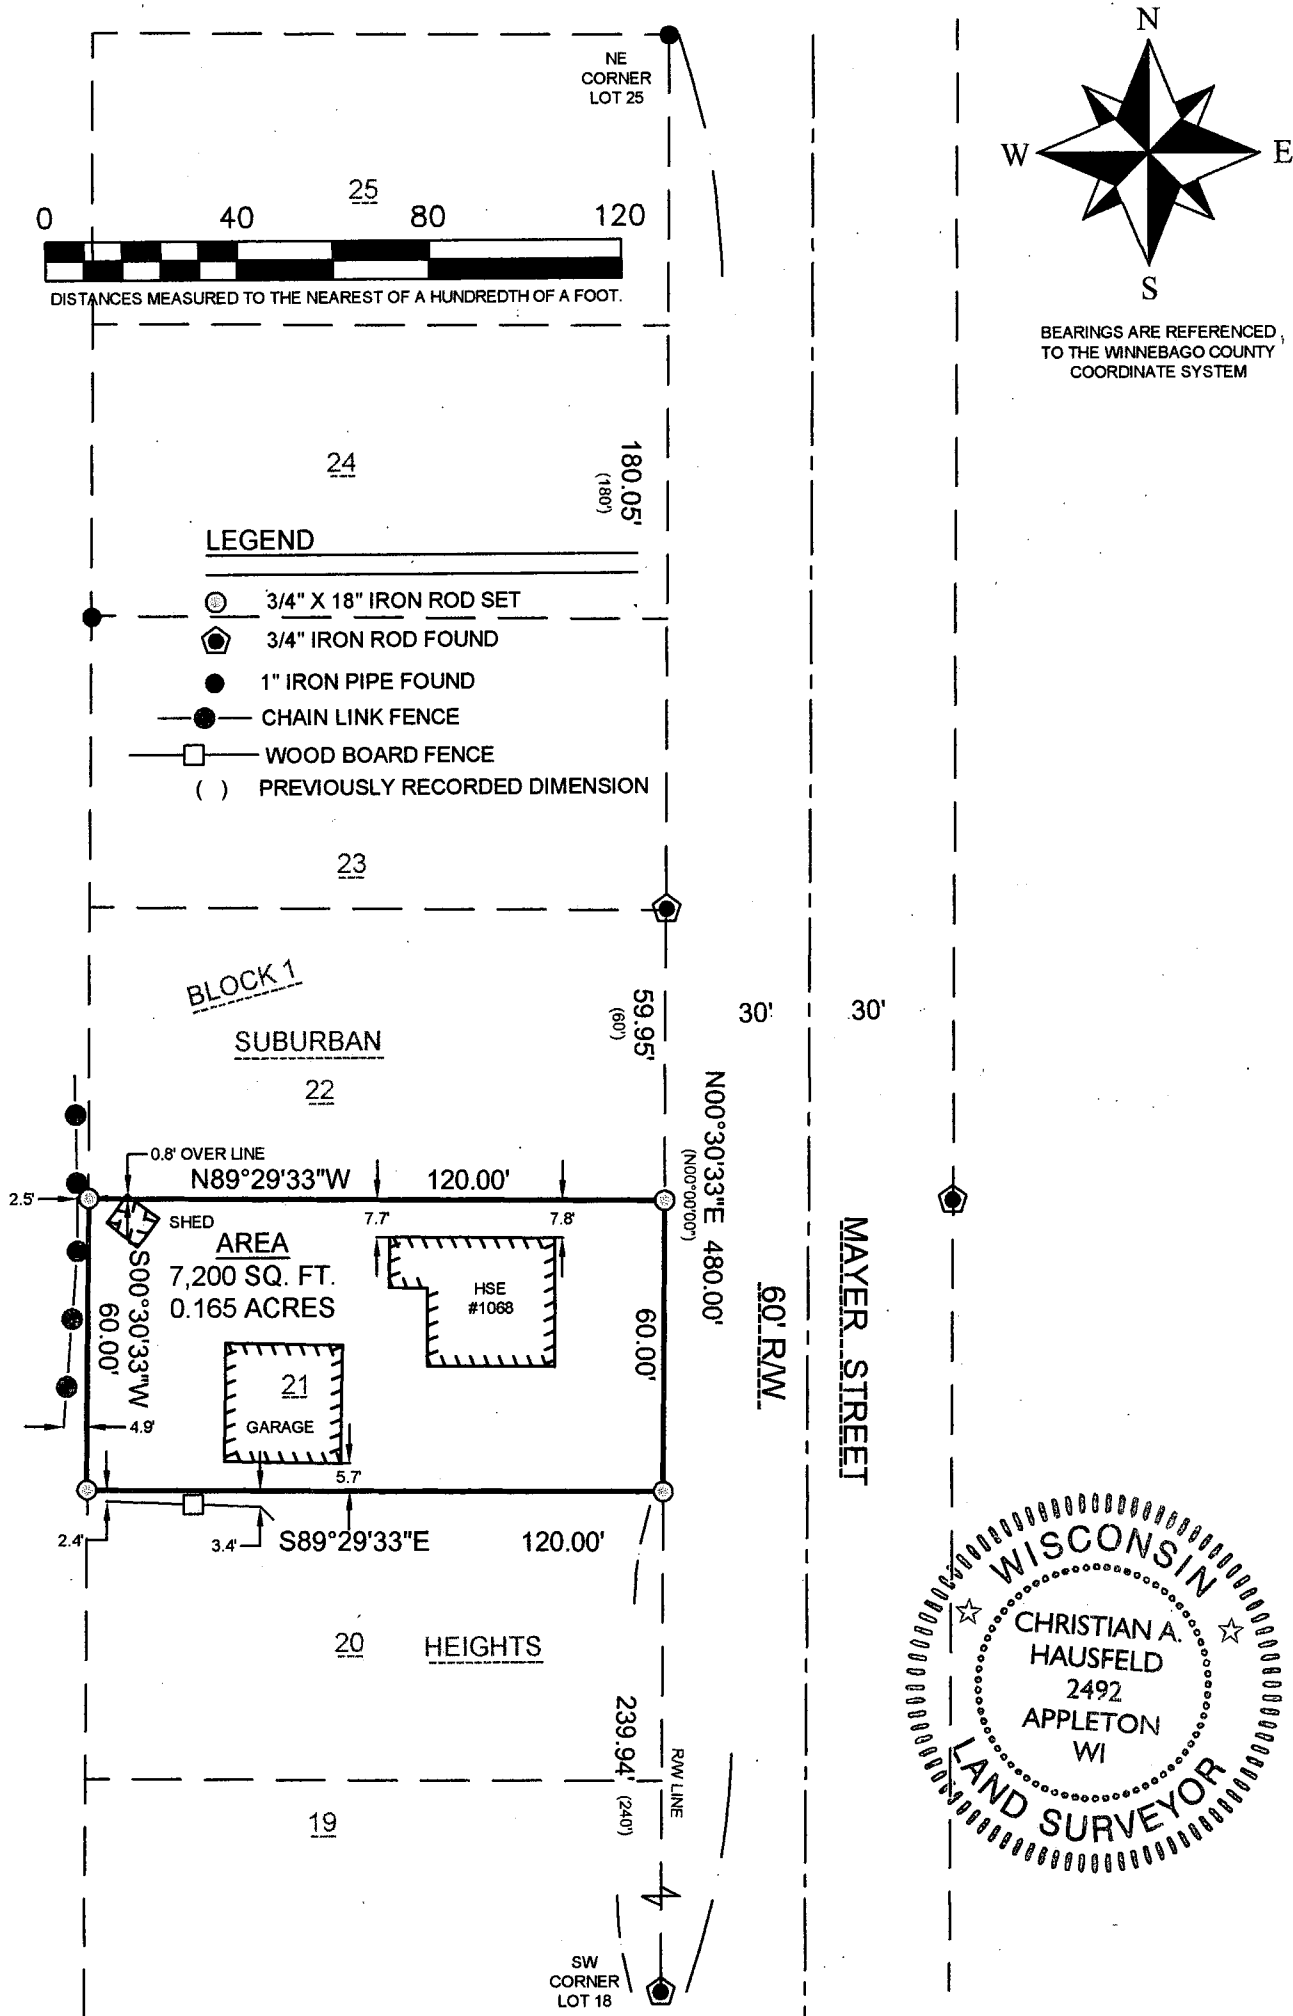


SURVEYOR'S CERTIFICATE:

I, CHRISTIAN A. HAUSFELD, WISCONSIN PROFESSIONAL LAND SURVEYOR, HEREBY CERTIFY THAT I HAVE SURVEYED THE ABOVE DESCRIBED PROPERTY AND THAT THE MAP SHOWN IS A TRUE AND ACCURATE REPRESENTATION THEREOF TO THE BEST OF MY KNOWLEDGE AND BELIEF.

DATED THIS 25th DAY OF September 2017

Christian A. Hausfeld
WISCONSIN PROFESSIONAL LAND SURVEYOR S-2492
CHRISTIAN A. HAUSFELD

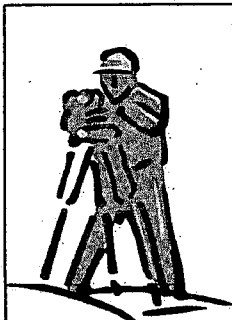

PRECISION LAND SURVEYING, LLC
1024 W. TAYLOR ST. APPLETON, WI 54914
(920) 205-4895

DRAWN BY JMP	DATE 9/21/2017	SURVEY FOR CATHRINE ROSNER
APPROVED CAH	DATE 9/25/2017	1068 MAYER ST. MENASHA, WI 54952
SCALE 1" = 40'	SHEET 1 OF 1	PROJECT NO. 8854