


PLAT OF SURVEY

LOT 39 OF THE FIRST ADDITION TO MAPLEWOOD HEIGHTS,
LOCATED IN SECTION 11, T.20N., R.17E., CITY OF MENASHA,
WINNEBAGO COUNTY, WISCONSIN

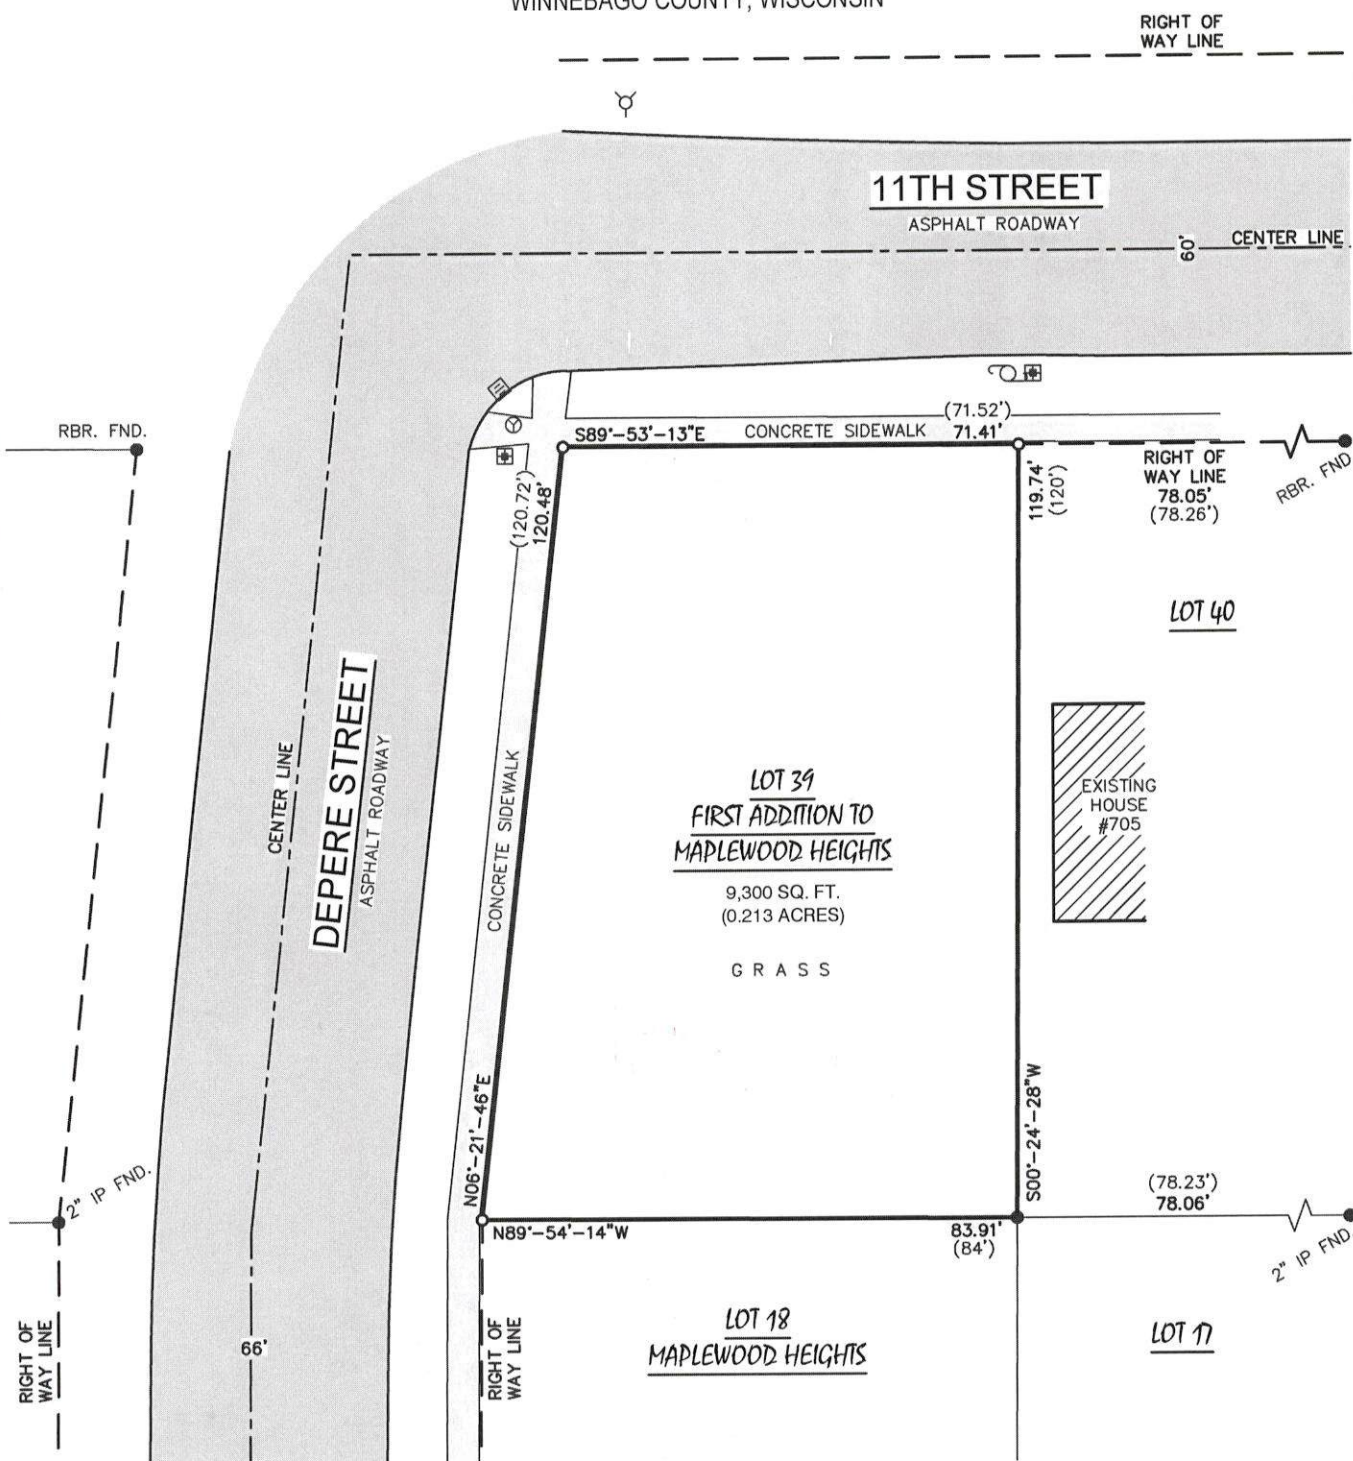

SURVEY NOTES:

- PARCEL ID NO.: 740070200
- OWNER OF RECORD: GREATER FOX CITIES AREA HABITAT FOR HUMANITY
- DEED: DOCUMENT NO. 1878284
- SITE ADDRESS: 917 DEPERE ST. MENASHA, WI 54952

SURVEYOR'S CERTIFICATE

I, David A. Spielbauer, Professional Land Surveyor of Meridian Surveying, LLC., certify that I have surveyed the described property and that the map shown is a true and accurate representation thereof to the best of my knowledge and belief.

Dated this 17TH day of JANUARY, 2023.

David A. Spielbauer
WISCONSIN PROFESSIONAL LAND SURVEYOR
David A. Spielbauer, S-3247




BEARINGS REFERENCED TO THE
WINNEBAGO COUNTY COORDINATE SYSTEM

-LEGEND-

- = 1" X 18" IRON PIPE SET (1.130 LB./FT.)
- = 1" IRON PIPE FOUND
- () = RECORDED INFORMATION

GRAPHIC SCALE
1 inch = 30 ft.

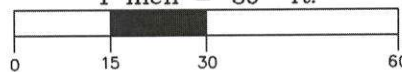

MERIDIAN
SURVEYING, LLC



N9637 Friendship Drive Office: 920-993-0881
Kaukauna, WI 54130 Fax: 920-273-6037

DRAWN BY: J.B.

CHECKED BY: D.A.S.

JOB NO.: 14280

FIELD WORK DATE: 12-30-22

FIELD BOOK: M-65, PG.75

SHEET 1 OF 1

SURVEYED FOR:
GFCA HABITAT FOR HUMANITY
921 MIDWAY RD.
MENASHA, WI 54952