


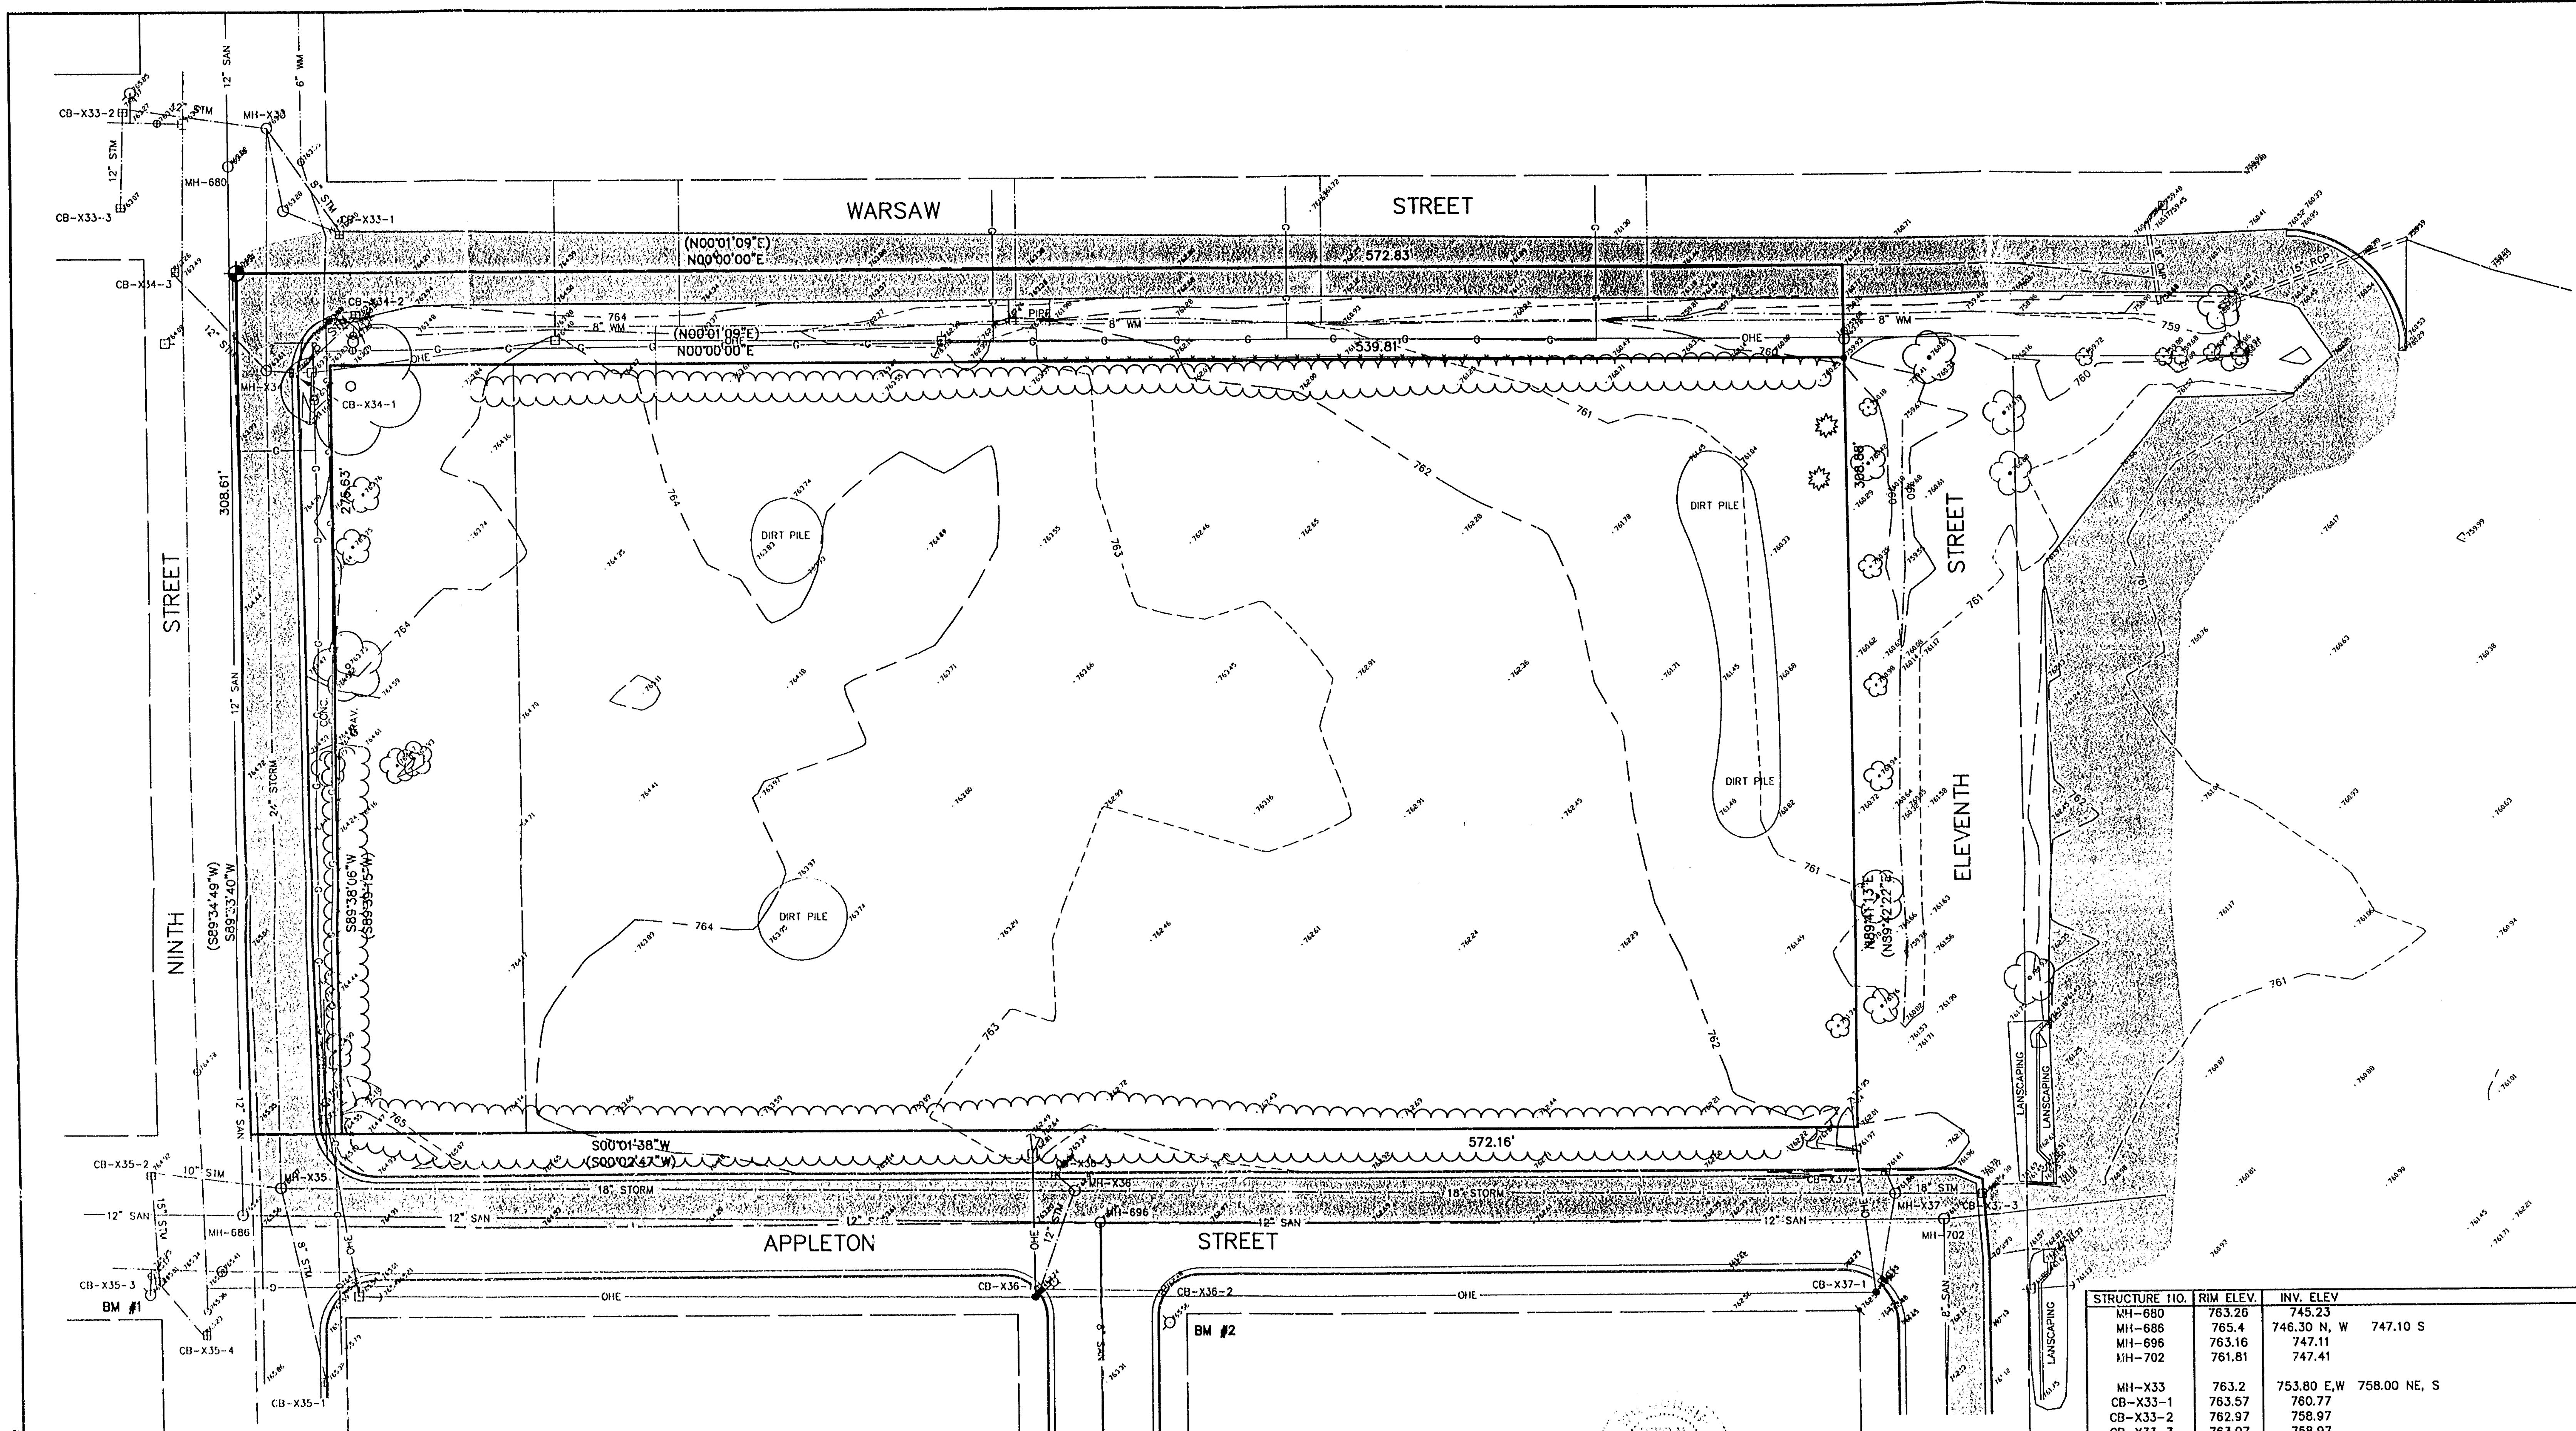


SURVEY FOR:
MENASHA JOINT SCHOOL DISTRICT
619 TWELFTH STREET
MENASHA, WISCONSIN 54952
PHONE (920) 751-5094

- LEGEND**
- 1" IRON PIPE FOUND
 - WINNEBAGO COUNTY MONUMENT
 - MANHOLE
 - ⊕ INLET
 - ⊕ ROUND INLET
 - ⊕ HYDRANT
 - ⊕ VALVE
 - EXISTING CURB & GUTTER
 - EXISTING TREE
 - POWER POLE WITH GUY
 - LIGHT POLE
 - FENCE LINE
 - 12" SAN - EXISTING SANITARY SEWER
 - 24" STORM - EXISTING STORM SEWER
 - 8" WM - EXISTING WATERMAIN
 - G - UNDERGROUND GAS LINE
 - T - UNDERGROUND TELEPHONE
 - E - UNDERGROUND ELECTRIC
 - OHE - OVERHEAD ELECTRIC
 - EXISTING TREE LINE
 - EXISTING PAVEMENT

BENCHMARKS:
#1 ARROW ON HYDRANT AT SOUTHEAST CORNER OF NINTH AND APPLETON STREET ELEV.=768.79
#2 ARROW ON HYDRANT AT NORTHEAST CORNER OF TENTH AND APPLETON STREET ELEV.=765.55

NOTE:
PROPERTY LINES AS SHOWN WERE OBTAINED FROM A SURVEY PREPARED BY ROBERT F. REIDER/CAROW LAND SURVEYING DATED 06/26/2000 DRAWING NO. A006.6

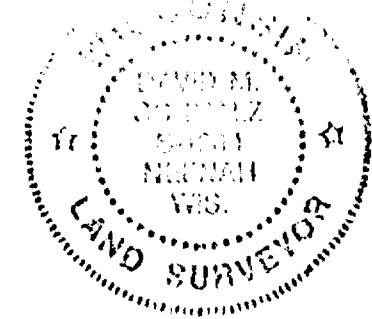

SURVEYOR'S CERTIFICATE
I hereby certify that the property as shown and described on the above map was surveyed under my direction and control and is an accurate and correct representation of said survey, to the best of my knowledge and belief.

5.3.02
Date
Robert F. Reider
Registered Land Surveyor

STRUCTURE I.D.	RIM ELEV.	INV. ELEV.
MH-680	763.26	745.23
MH-686	765.4	746.30 N, W 747.10 S
MH-696	763.16	747.11
MH-702	761.81	747.41
MH-X33	763.2	753.80 E, W 758.00 NE, S
CB-X33-1	763.57	760.77
CB-X33-2	762.97	758.97
CB-X33-3	763.07	758.97
MH-X34	763.61	
CB-X34-1	763.42	760.42
CB-X34-2	763.49	760.69
CB-X34-3	763.26	759.26
MH-X35	763.61	754.77 N, W 759.97 NE 756.47 E 759.47 SW
CB-X35-1	765.32	761.87
CB-X35-2	764.92	759.32
CB-X35-3	765.01	760.36
CB-X35-4	765.23	763
MH-X36	762.99	757.44 SE, SW N, S
CB-X36-1	762.74	758.89
CB-X36-2	762.48	759.73
CB-X36-3	762.81	759.26
MH-X37	761.88	756.13 N, S 756.33 SE 756.48 SW
CB-X37-1	761.5	757.5
CB-X37-2	761.64	757.84
CB-X37-3	761.14	755.99

ENGINEERS SCIENTISTS SURVEYORS McMahon ASSOCIATES, INC. 1445 McMahon Drive Neenah, WI 54956 P.O. Box 1025 Neenah, WI 54957-1025 TEL: 920-751-4200 FAX: 920-751-4284		
NO.	DATE	REVISION
SURVEYED BY: DRYAN CHECKED BY: MAJA		
CITY OF MENASHA MENASHA JOINT SCHOOL DISTRICT MENASHA, WISCONSIN		
SCALE	DATE	PROJECT NO.
1" = 30'	APRIL 2002	M016-6210102
SHEET NO.		
1		
FILE NO. CAD		