
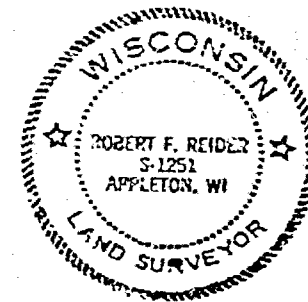


DESCRIPTION: LOT 23, NORTH ACRES PLAT, CITY OF MENASHA, WINNEBAGO COUNTY, WISCONSIN.

- = 3/4"x2 1/4" SOLID ROUND IRON REBAR SET
- : = CHISELED LINE SET ON BACK OF WALK

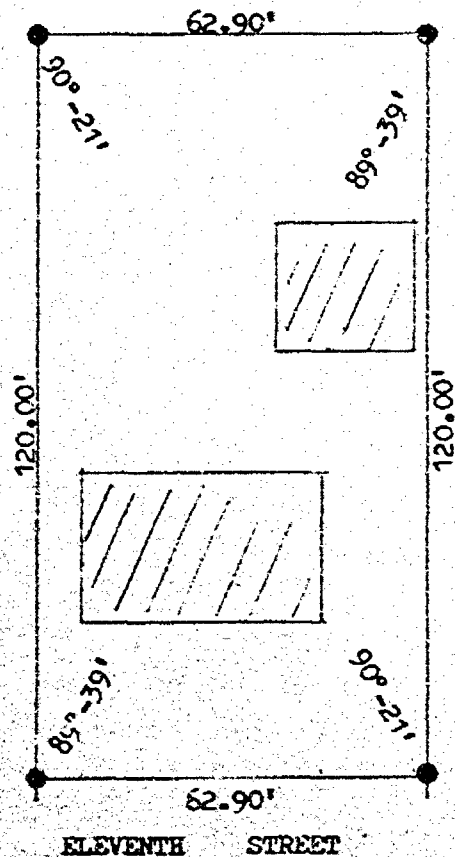

I, ROBERT F. REIDER, CERTIFY THAT THIS PLAT OF SURVEY IS A CORRECT REPRESENTATION OF THE ABOVE DESCRIBED PROPERTY.

Robert F. Reider 2-23-84

REVISIONS	ALLAN HYNES		
	708 11TH ST. MENASHA, WISCONSIN. 54952		
	CAROW LAND SURVEYING CO., INC. P.O. BOX 1297		
	1837 W. WISCONSIN AVE. - APPLETON, WI 54912		
DRAWN BY	MV	SCALE	DRAWING NO.
REV-6C		1"=30'	A837.127
APPRO	✓	DATE	
		2-23-84	