



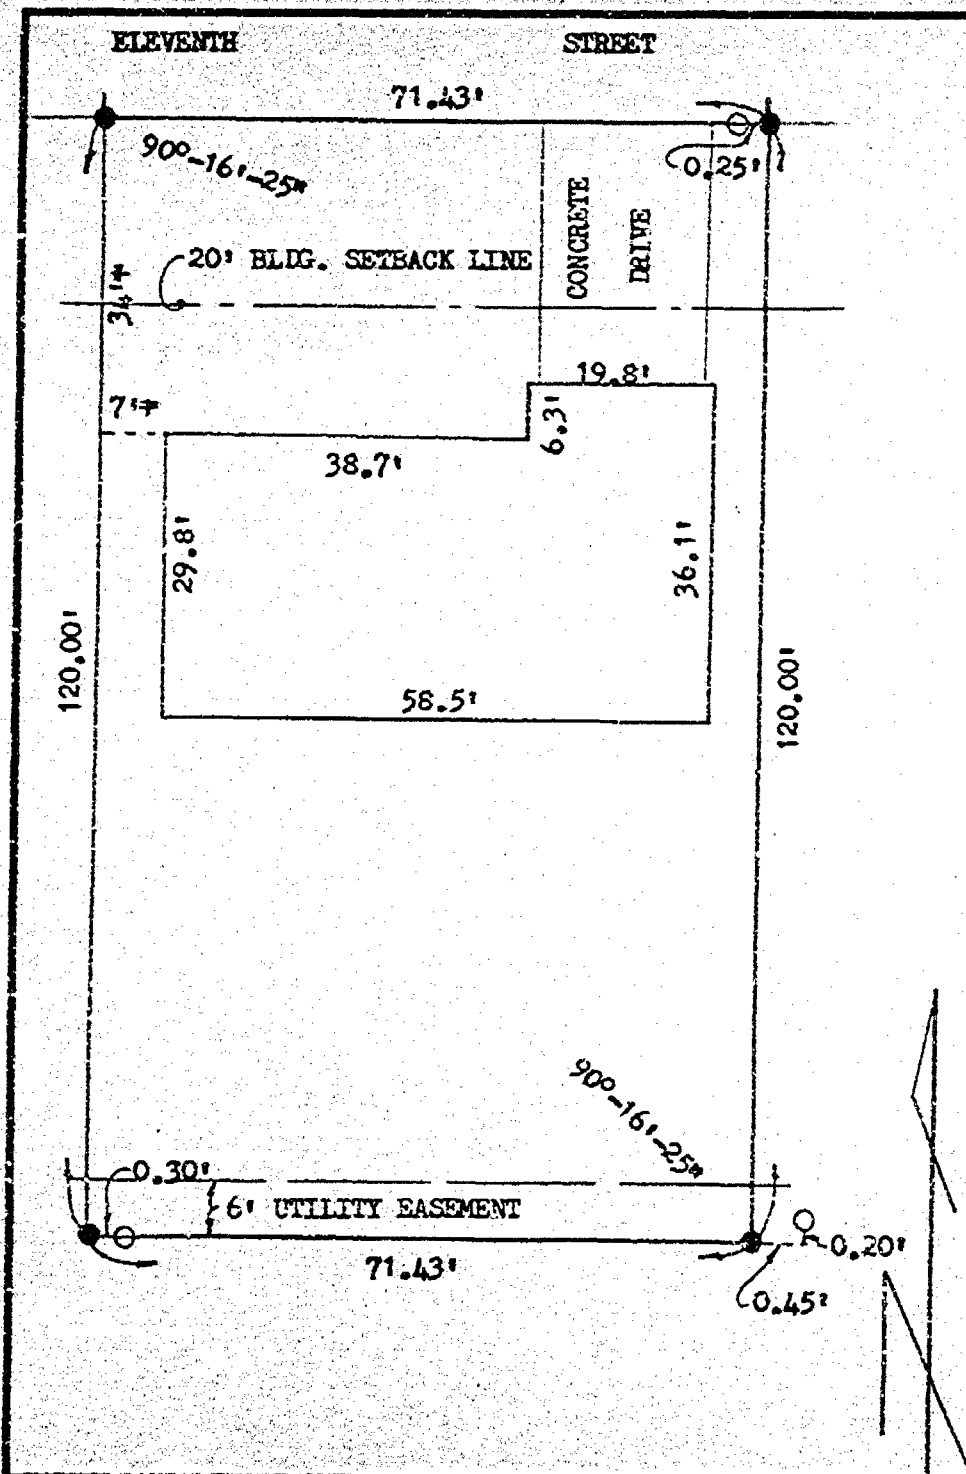

DESCRIPTION: LOT 36, FIRST ADDITION TO MAPLEWOOD HEIGHTS, CITY OF MENASHA, WINNEBAGO COUNTY, WISCONSIN.

LEGEND

- = 1" IRON PIPE FOUND
- = 3/4" x 24" SOLID ROUND #6 REBAR SET
- ⊙ = 3/4" x 24" SOLID ROUND #6 REBAR AND CHISEL NOTCH IN CONCRETE WALK SET

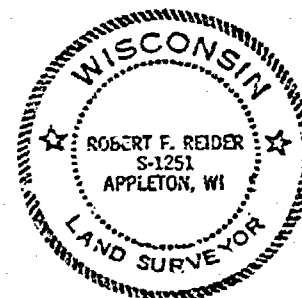

I, ROBERT F. REIDER, CERTIFY THAT THIS PLAT OF SURVEY IS A CORRECT REPRESENTATION OF THE PROPERTY DESCRIBED.

Robert F. Reider 3-17-83
ROBERT F. REIDER, RLS-1251 DATED

T20N R17E

REVISIONS		BONNIE LINGROFSKI	
		629 ELEVENTH ST., MENASHA, WIS. 54952	
		CAROW LAND SURVEYING CO., INC., P.O. BOX 1297	
		1837 W. WISCONSIN AVE. • APPLETON, WI 54912	
DRAWN BY	RFR	SCALE	1"=20'
APPD	LEC	DATE	3-17-83
		DRAWING NO.	1833.165

